



FRONT ELEVATION



REAR ELEVATION

DOUBLE 2 X 10
BEAM WRAPPED
WITH WOOD TRIM

SCREEN

2 X 4 HALF WALL
WITH VINYL SIDING
BOTH SIDES
MIN. 36" HIGH

STRUCTURAL NOTES:
All supporting or structural members
ie. Roof trusses,
Girders, Rafters, Beams, FloorJoist
and Walls
must be approved by the Contractor
and/or
a Engineer or Lumber company.

CONTRACTOR NOTES:
All Contractors shall verify all
Dimensions on
Print before starting work. Once
work is started
signifies acceptance of conditions
and
any problems shall become the
Contractors responsibility.

PINE CREEK
CONSTRUCTION
616-399-6863

702 SAUNDERS AVE.

DRAWN BY JHK


APPROVED BY

DATE 8-14-08
REVISED 8-22-08


SCALE 1/4" = 1'

DRAWING NUMBER

A
1

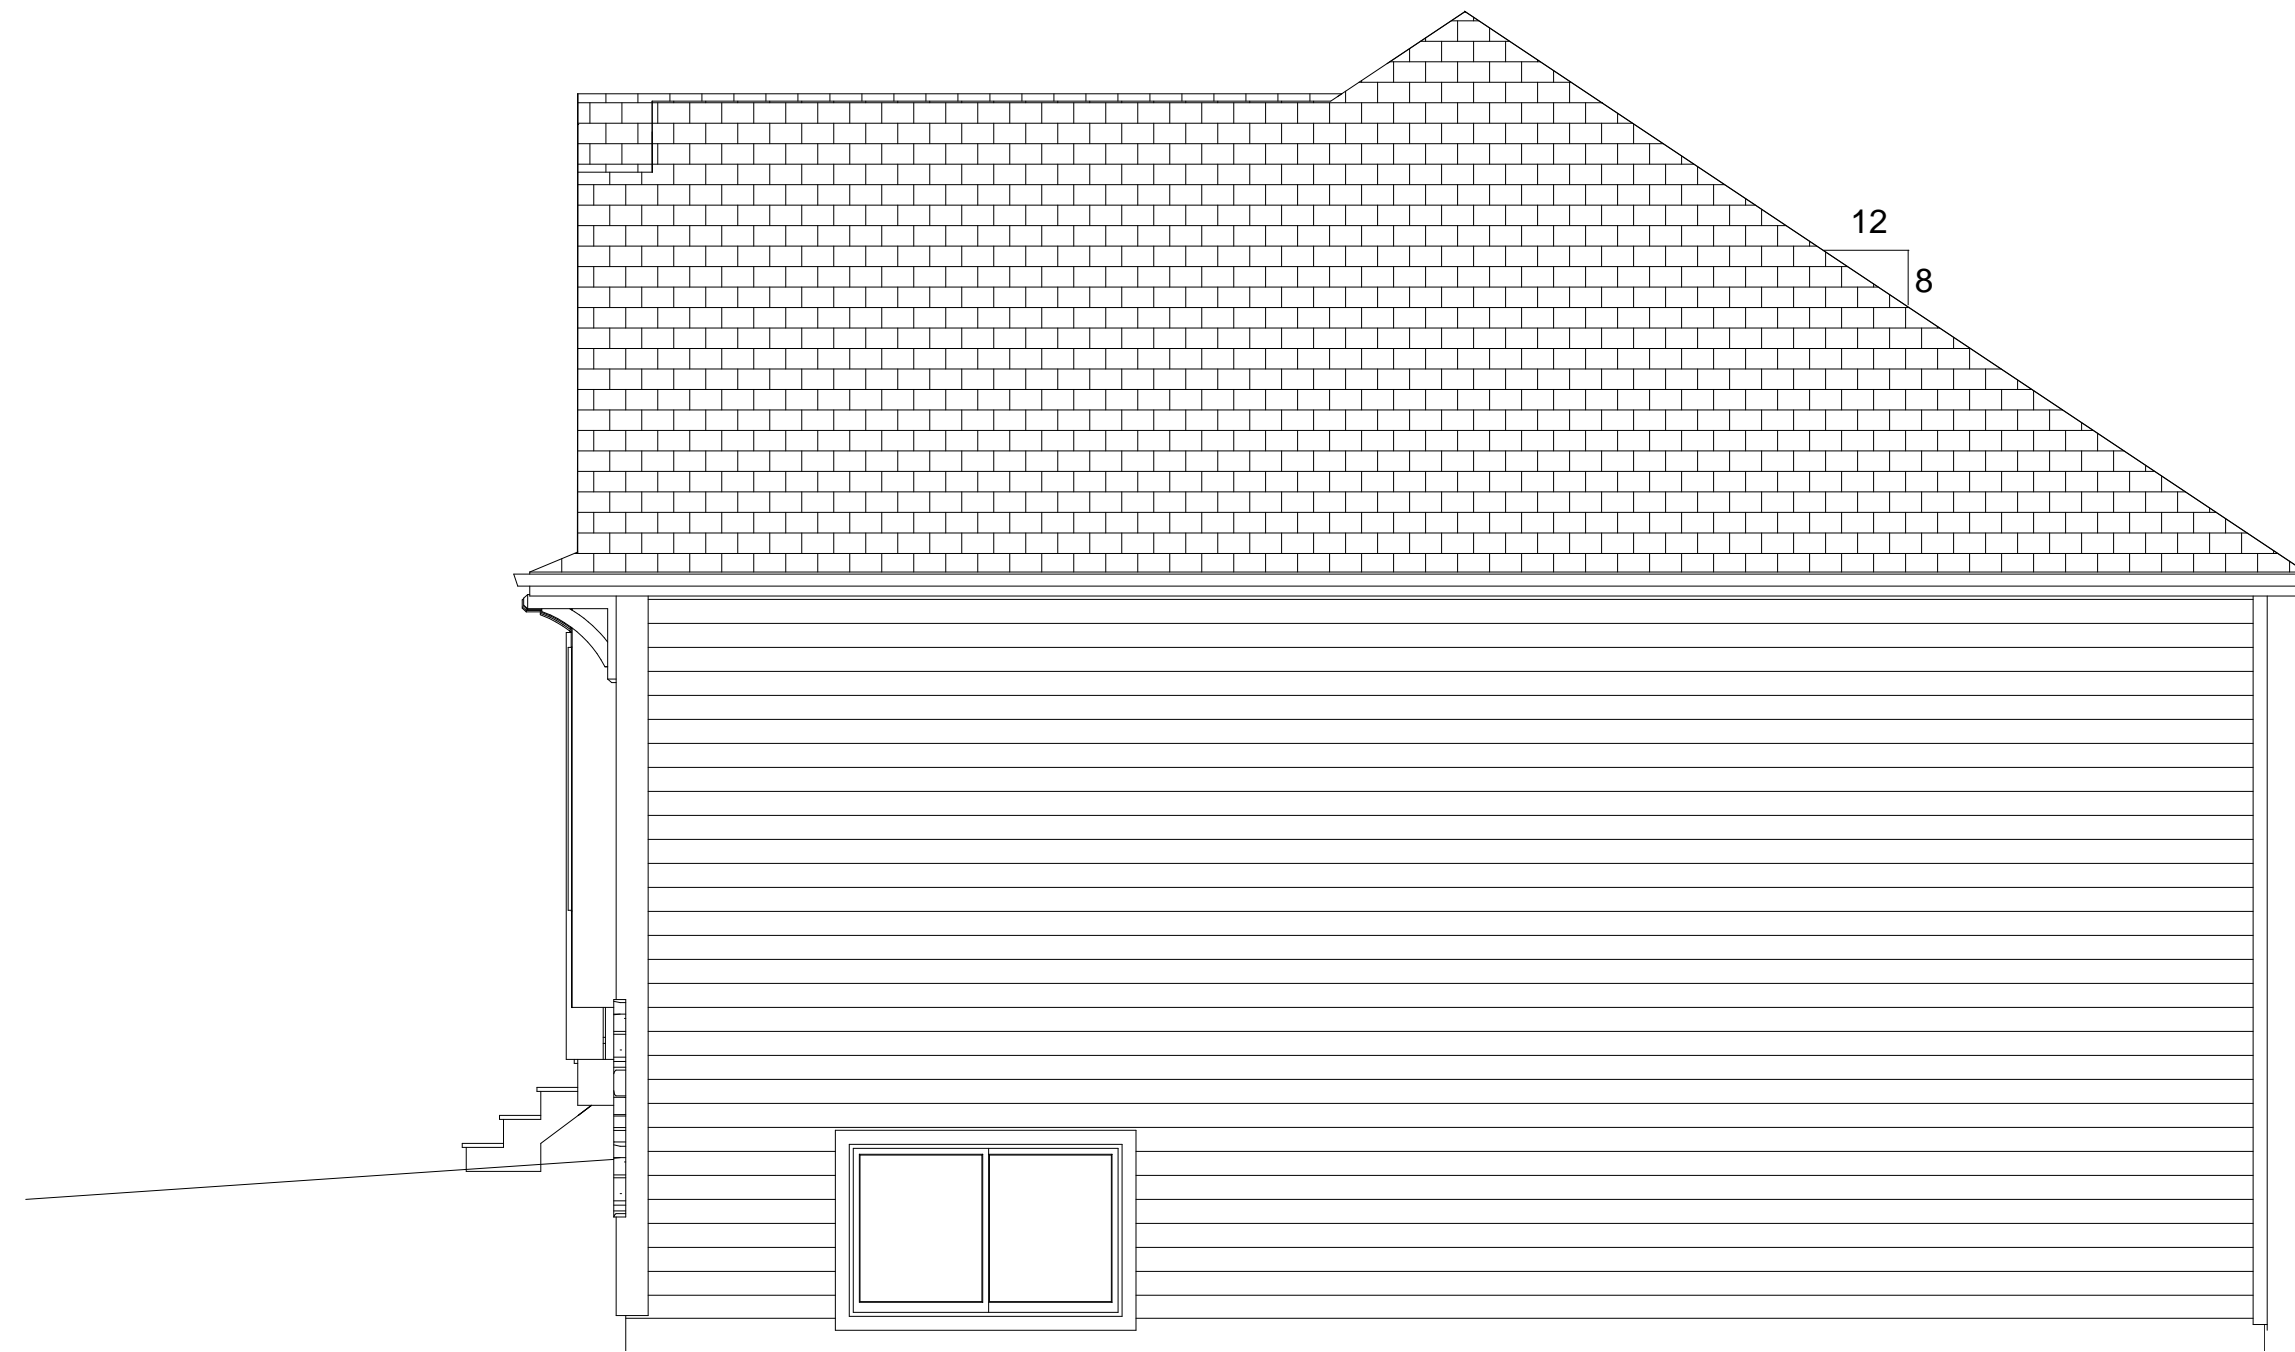

RIGHT ELEVATION

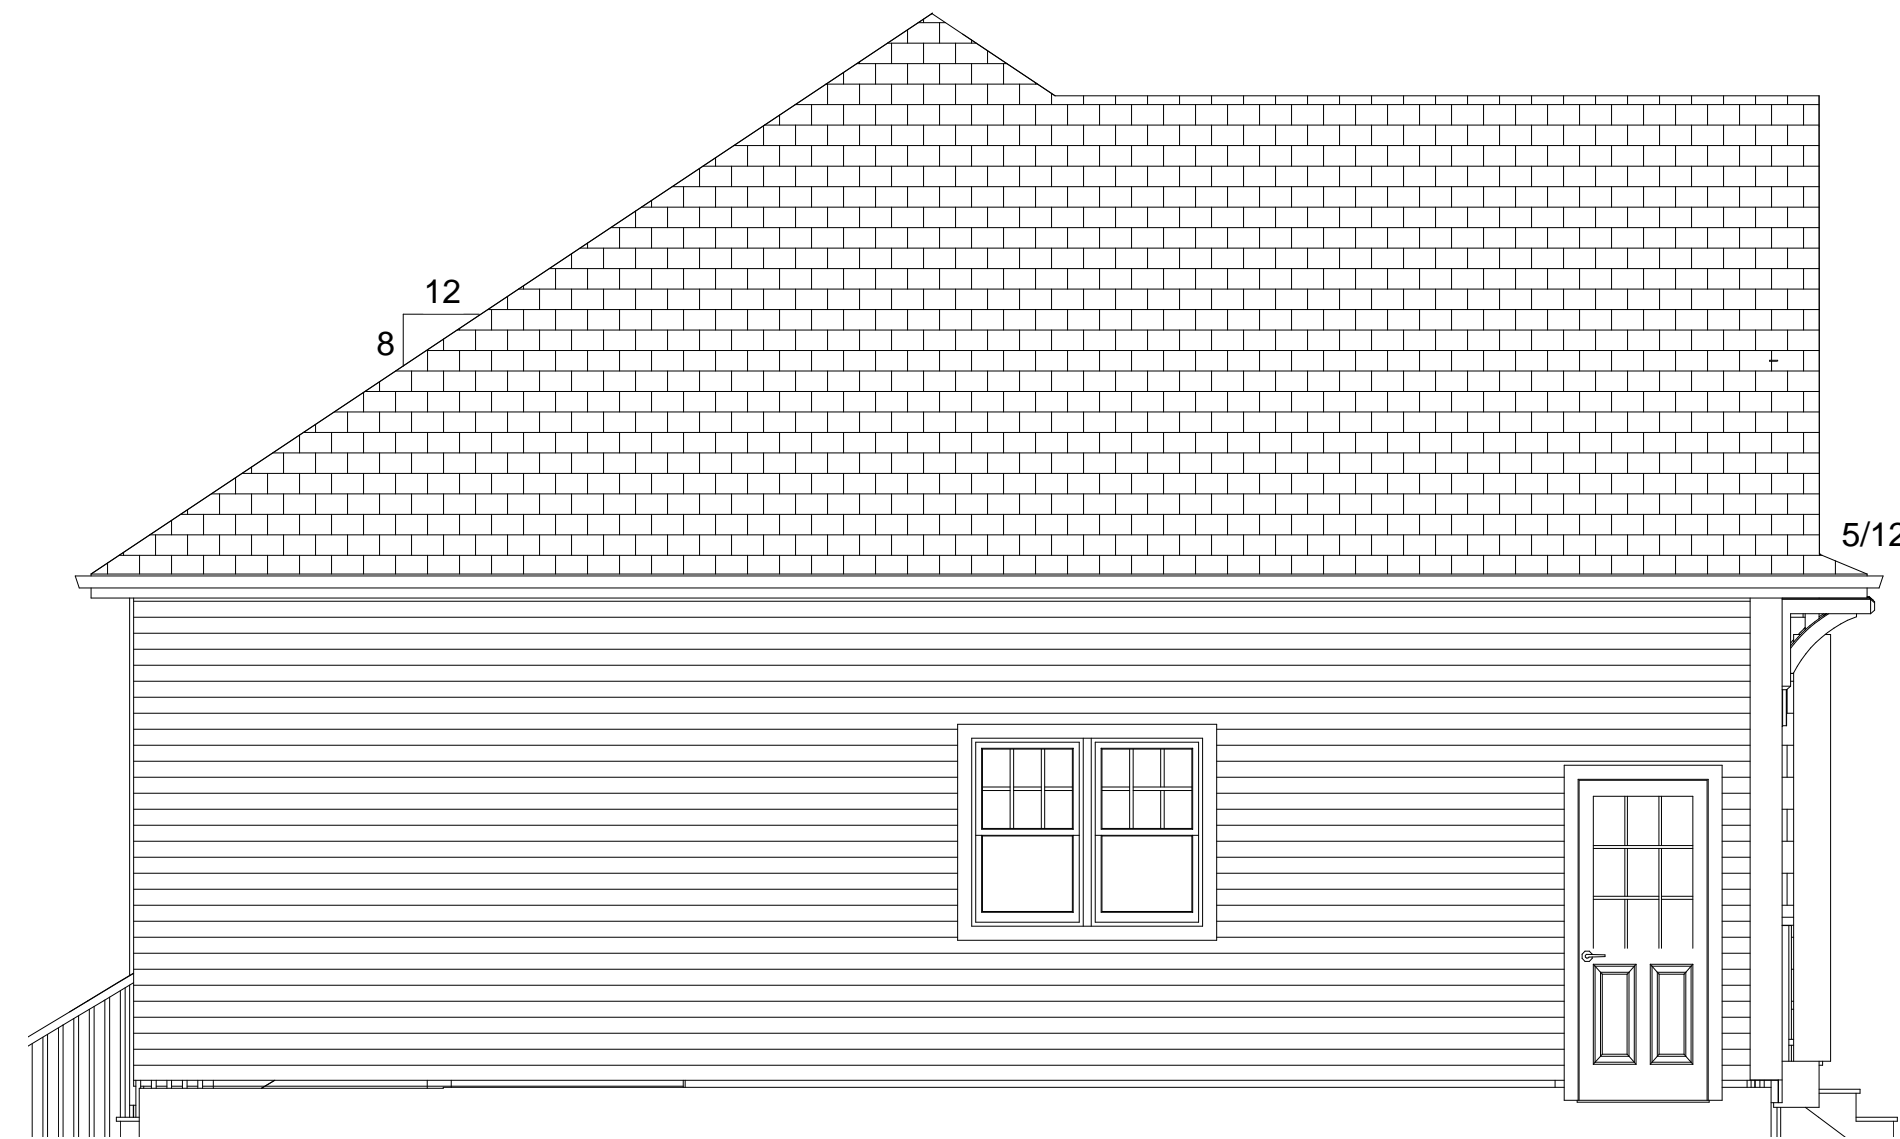

LEFT ELEVATION

STRUCTURAL NOTES:
All supporting or structural members
ie. Roof trusses,
Girders, Rafters, Beams, FloorJoist
and Walls
must be approved by the Contractor
and/or
a Engineer or Lumber company.

CONTRACTOR NOTES:
All Contractors shall verify all
Dimensions on
Print before starting work. Once
work is started
signifies acceptance of conditions
and
any problems shall become the
Contractors responsibility.

PINE CREEK
CONSTRUCTION
616-399-6863

702 SAUNDERS AVE.

DRAWN BY JHK

APPROVED BY

DATE 8-14-08
REVISED 8-22-08

SCALE 1/4" = 1'

DRAWING NUMBER

A
2

STRUCTURAL NOTES:
 All supporting or structural members
 ie. Roof trusses,
 Girders, Rafters, Beams, FloorJoist
 and Walls
 must be approved by the Contractor
 and/or
 a Engineer or Lumber company.

CONTRACTOR NOTES:
 All Contractors shall verify all
 Dimensions on
 Print before starting work. Once
 work is started
 signifies acceptance of conditions
 and
 any problems shall become the
 Contractors responsibility.

PINE CREEK
 CONSTRUCTION
 616-399-6863

702 SAUNDERS AVE.

DRAWN BY JHK


APPROVED BY

DATE 8-14-08
 REVISED 8-22-08

SCALE 1/4" = 1'

DRAWING NUMBER

NOTE: MIN. WALL LENGTH AS PER
 R602.10.5 FOR 70% HEIGHT AND 4:1
 ASPECT RATIO FOR 10" WALL AND 7"
 OPENING HEIGHT IS 33 1/2"

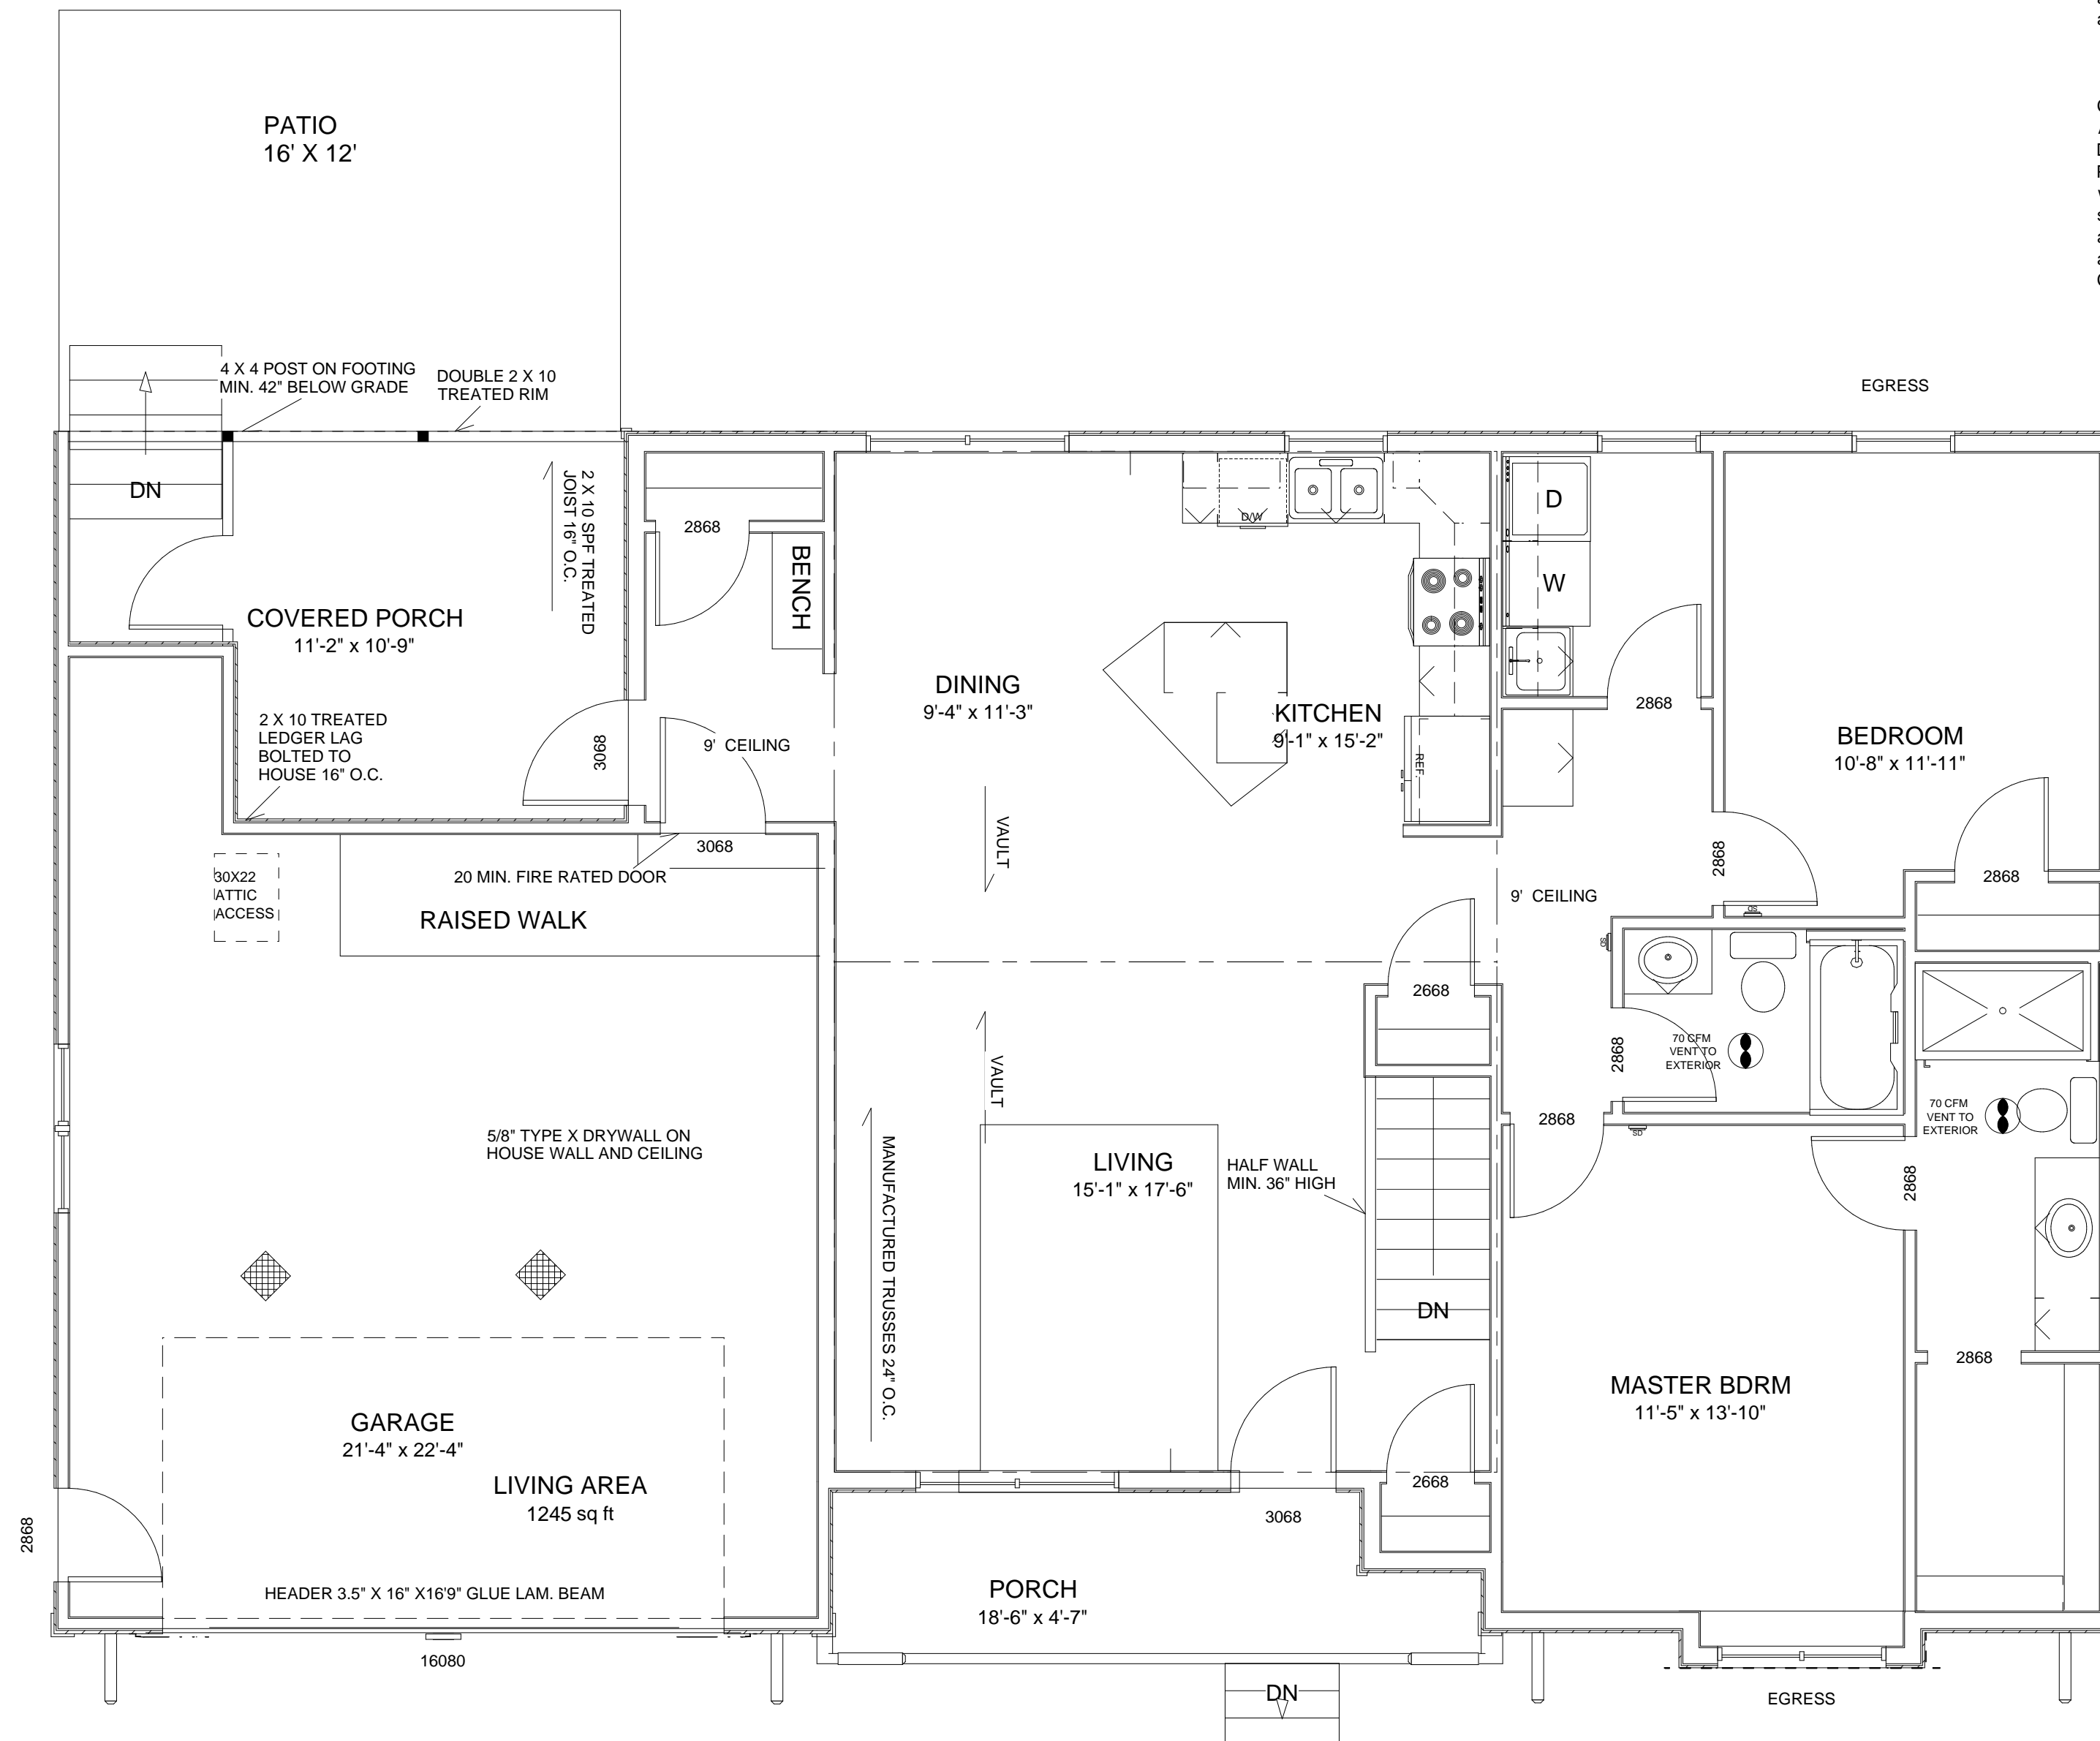


MAIN FLOOR

STRUCTURAL NOTES:
 All supporting or structural members
 ie. Roof trusses,
 Girders, Rafters, Beams, FloorJoist
 and Walls
 must be approved by the Contractor
 and/or
 a Engineer or Lumber company.

CONTRACTOR NOTES:
 All Contractors shall verify all
 Dimensions on
 Print before starting work. Once
 work is started
 signifies acceptance of conditions
 and
 any problems shall become the
 Contractors responsibility.

PINE CREEK
 CONSTRUCTION
 616-399-6863

702 SAUNDERS AVE.

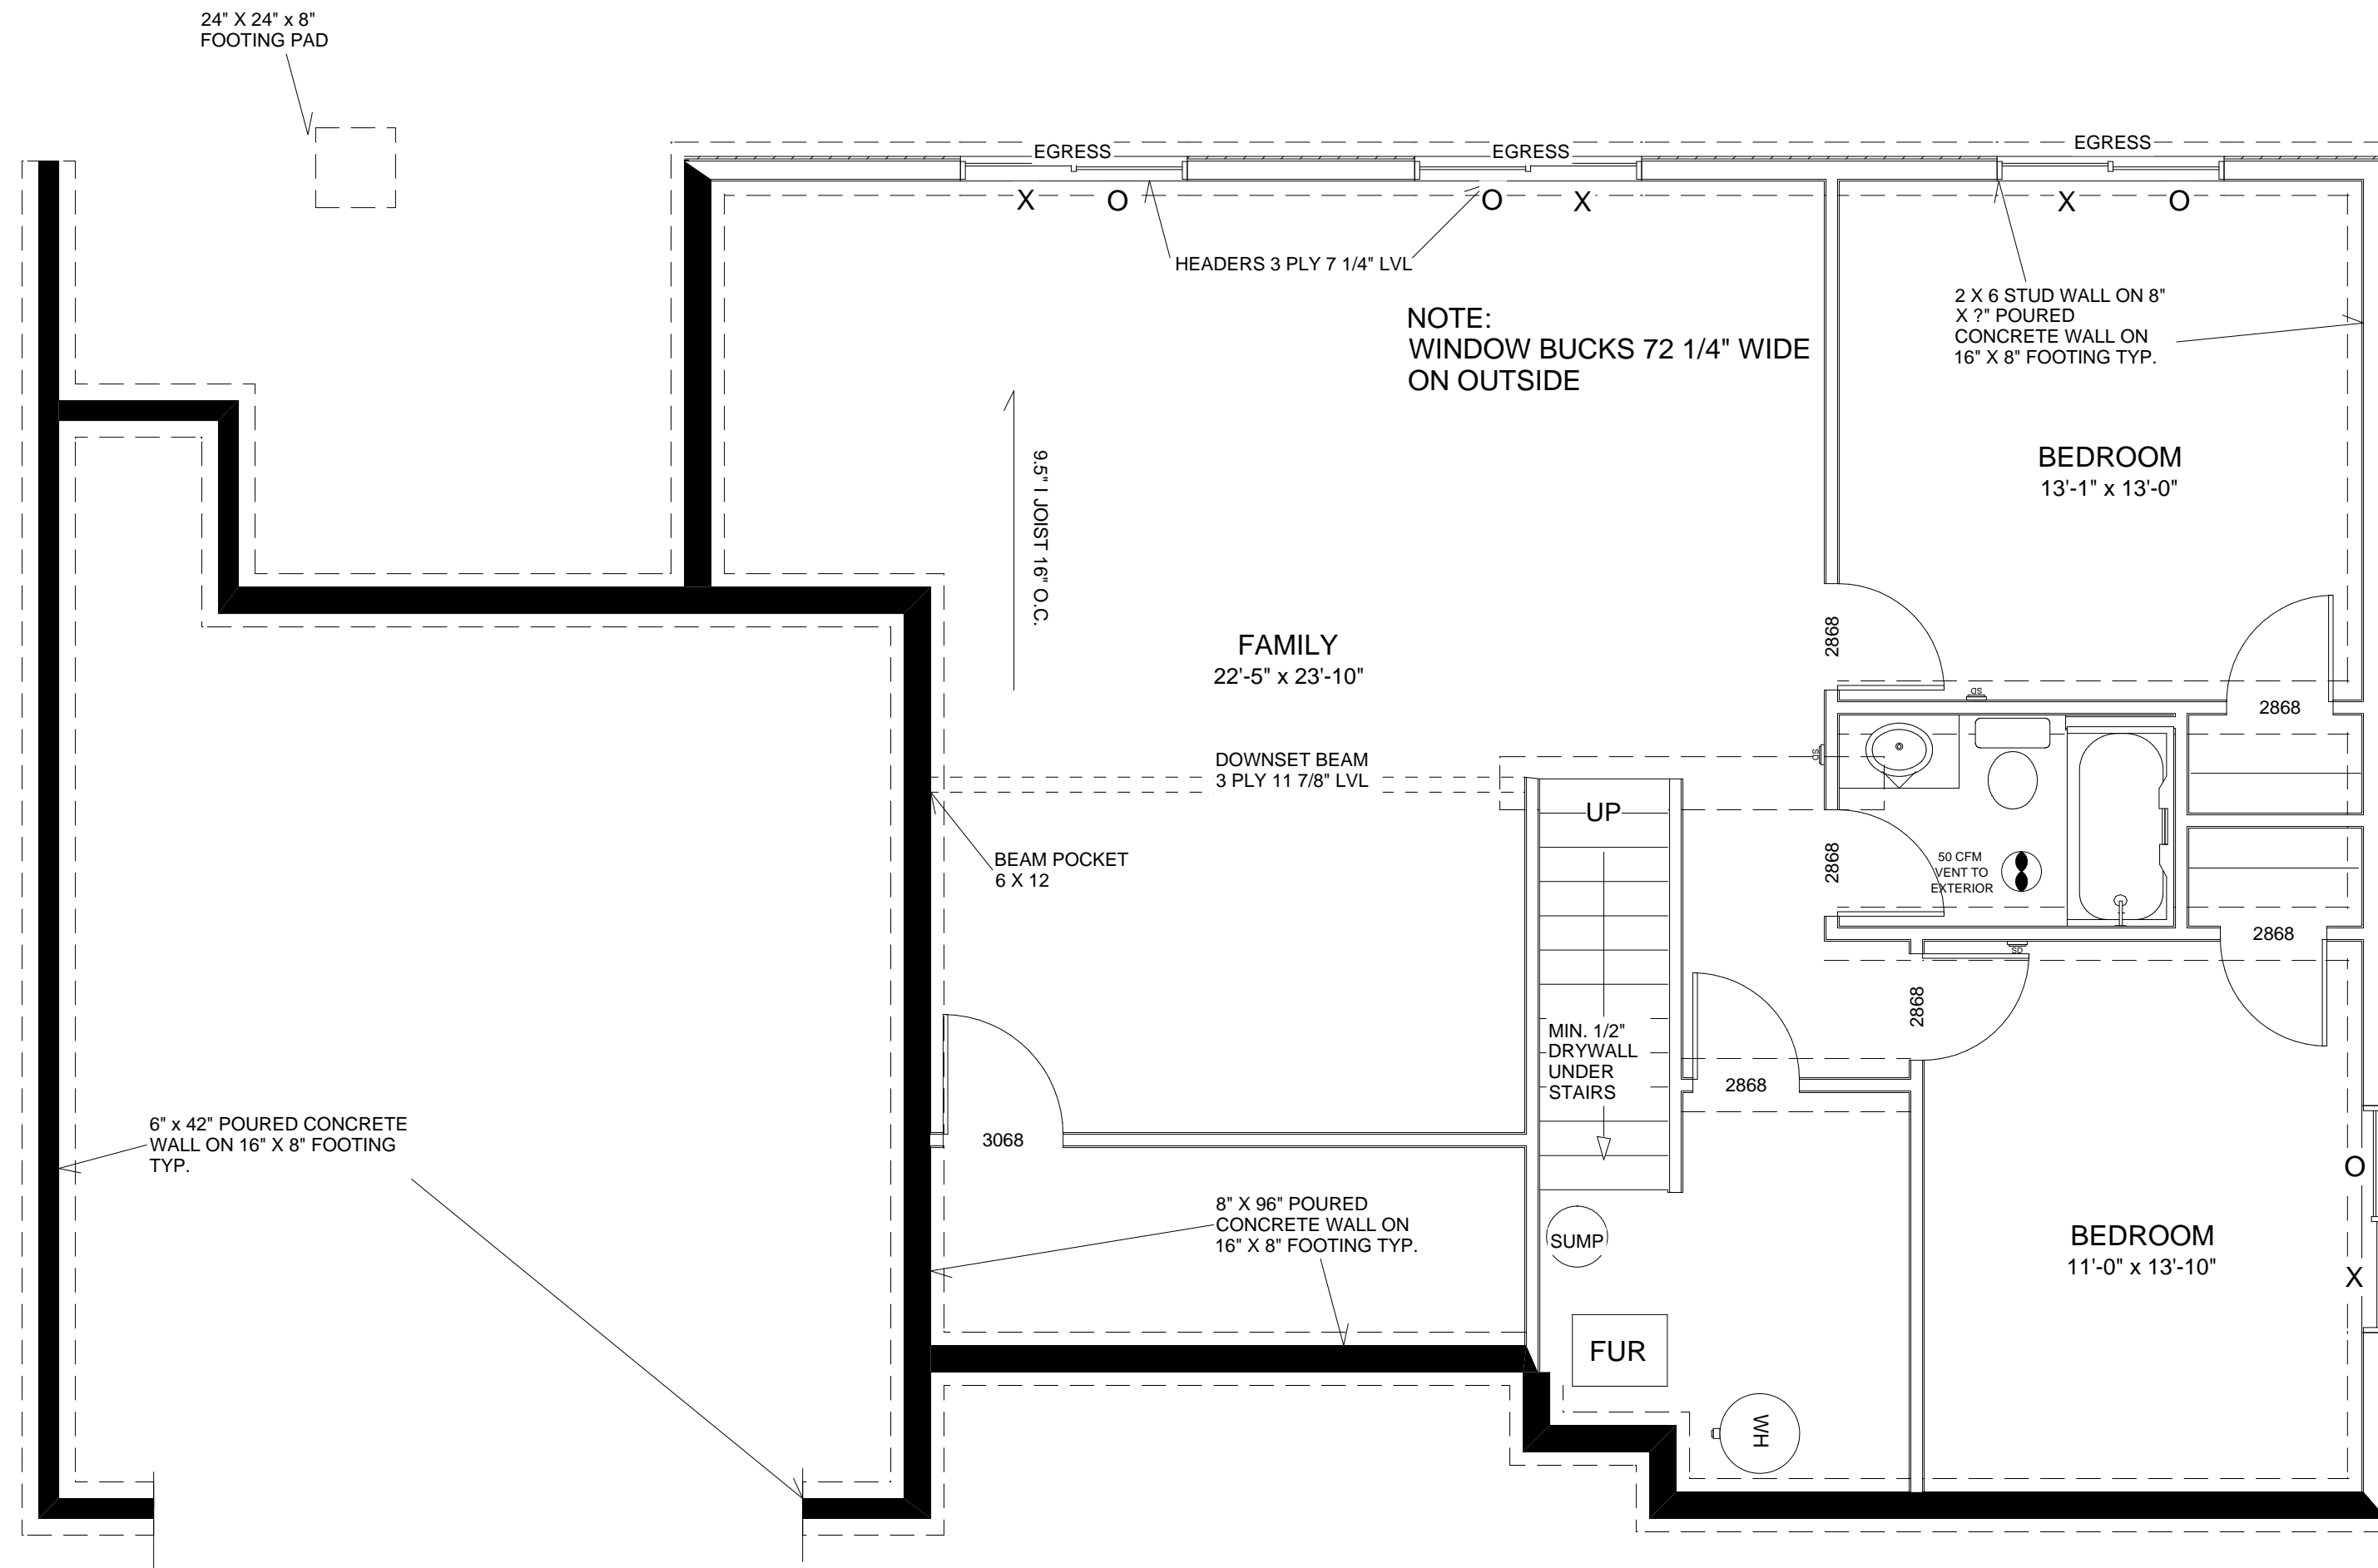

LOWER LEVEL/FOUNDATION

DRAWN BY JHK

APPROVED BY

DATE 8-14-08
 REVISED 8-22-08

SCALE 1/4" = 1'

DRAWING NUMBER

A
 4