


STRUCTURAL NOTES:
All supporting or structural members
ie. Roof trusses,
Girders, Rafters, Beams, FloorJoist
and Walls
must be approved by the Contractor
and/or
a Engineer or Lumber company.

CONTRACTOR NOTES:
All Contractors shall verify all
Dimensions on
Print before starting work. Once
work is started
signifies acceptance of conditions
and
any problems shall become the
Contractors responsibility.

PINE CREEK
CONSTRUCTION
616-399-6863

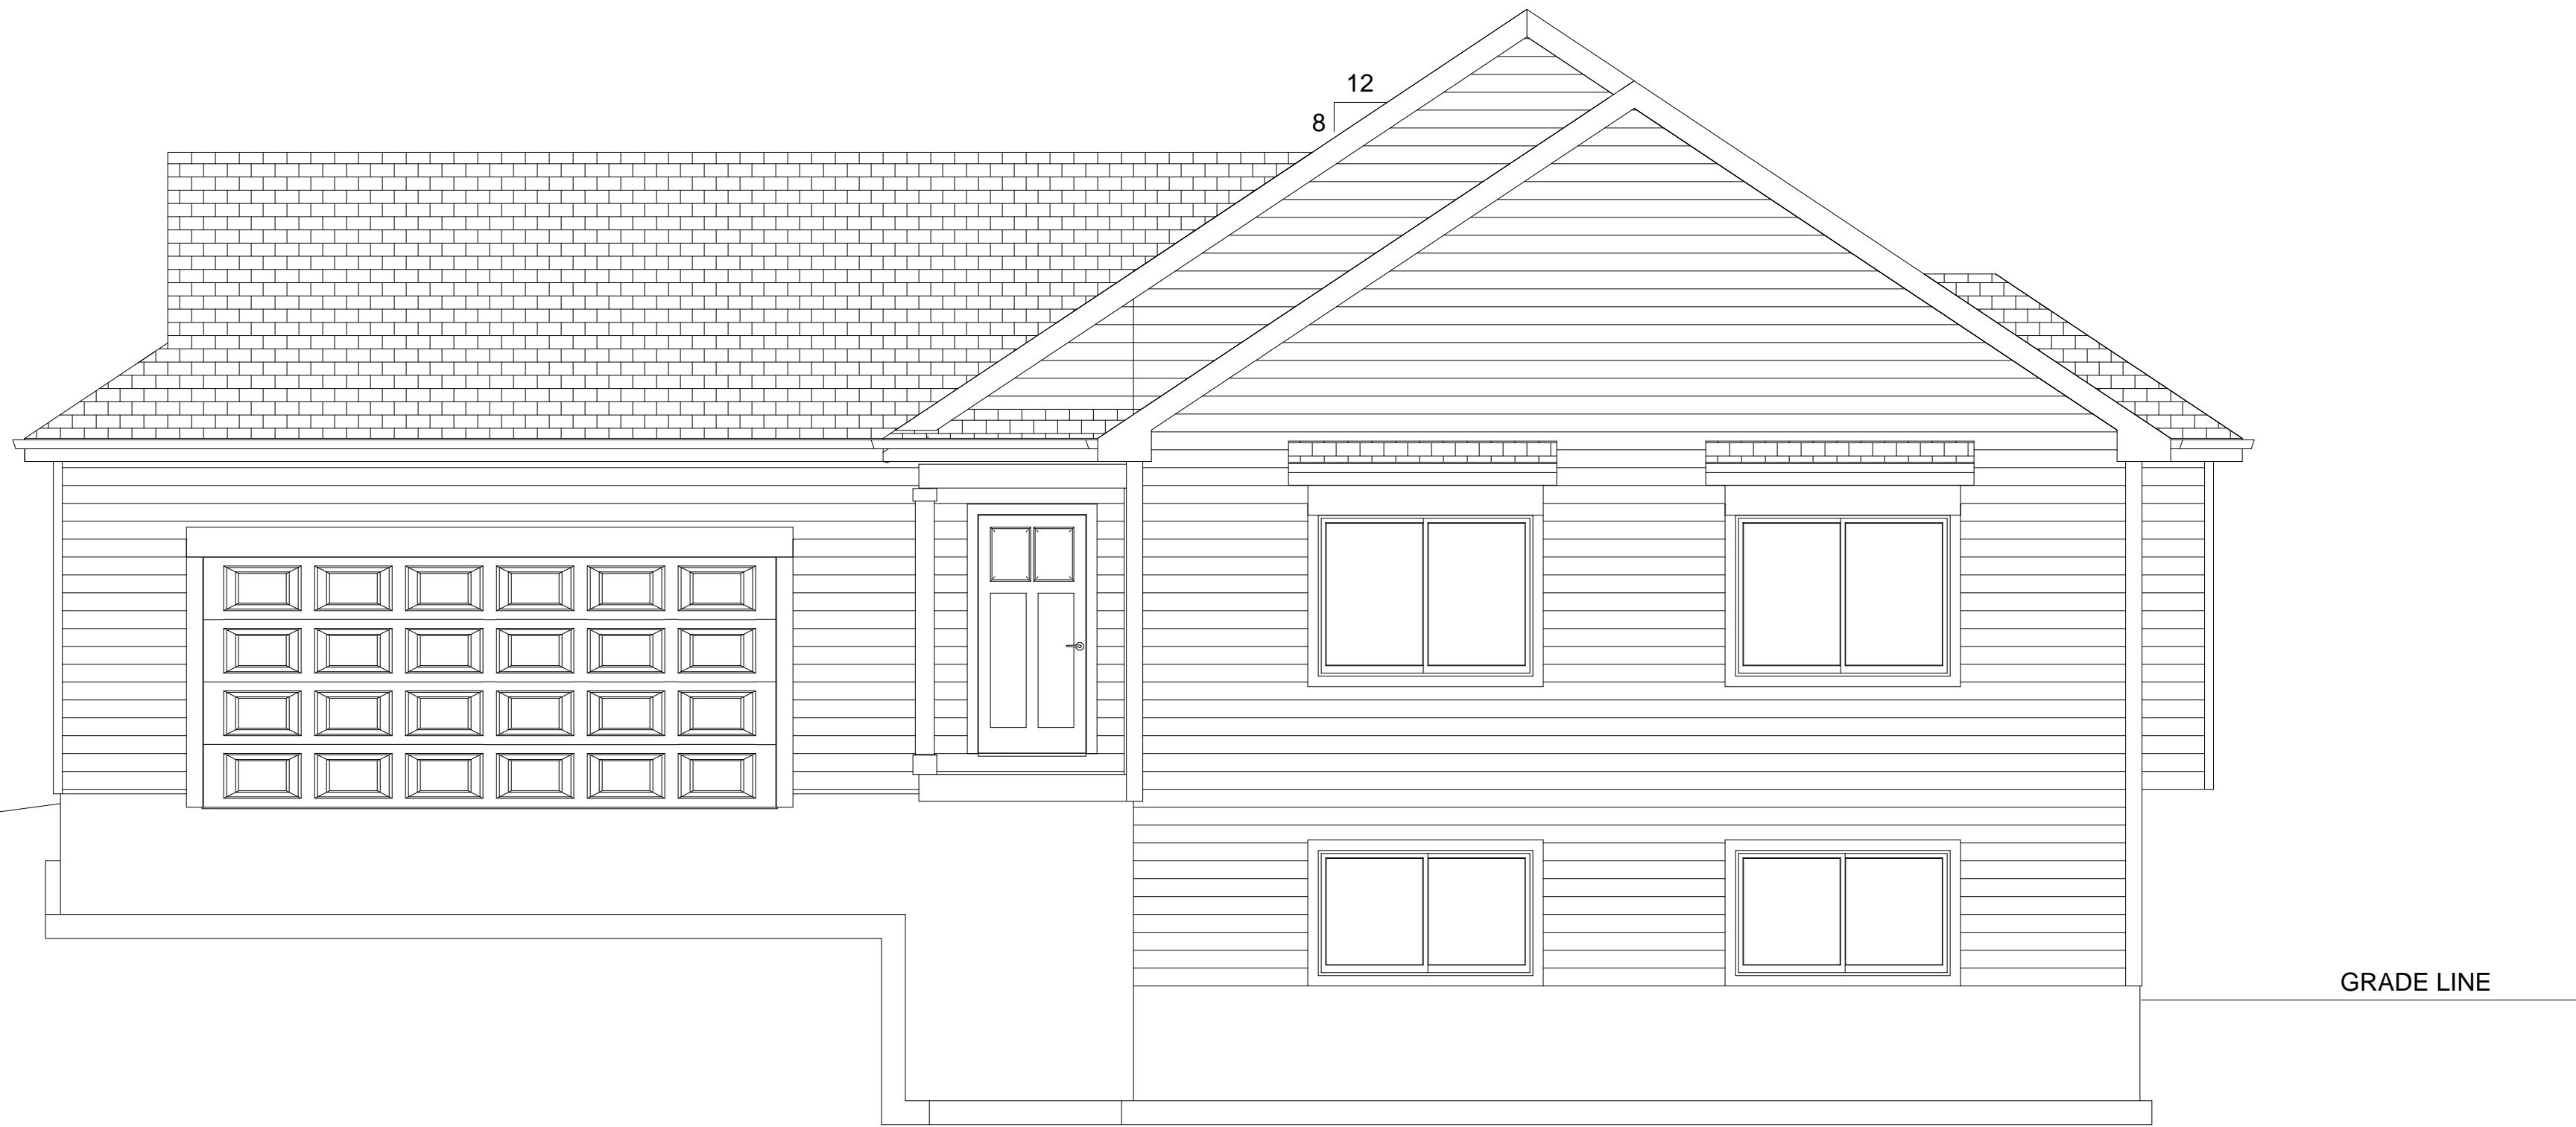

FRONT ELEVATION

SUNNYJUNE

DRAWN BY JHK

APPROVED BY

DATE 5-15-07
REVISED

SCALE 1/4" = 1'

DRAWING NUMBER

A
1

This document was created with Win2PDF available at <http://www.win2pdf.com>.
The unregistered version of Win2PDF is for evaluation or non-commercial use only.
This page will not be added after purchasing Win2PDF.