


STRUCTURAL NOTES:
All supporting or structural members
ie. Roof trusses,
Girders, Rafters, Beams, FloorJoist
and Walls
must be approved by the Contractor
and/or
a Engineer or Lumber company.

CONTRACTOR NOTES:
All Contractors shall verify all
Dimensions on
Print before starting work. Once
work is started
signifies acceptance of conditions
and
any problems shall become the
Contractors responsibility.

PINE CREEK
CONSTRUCTION
616-399-6863

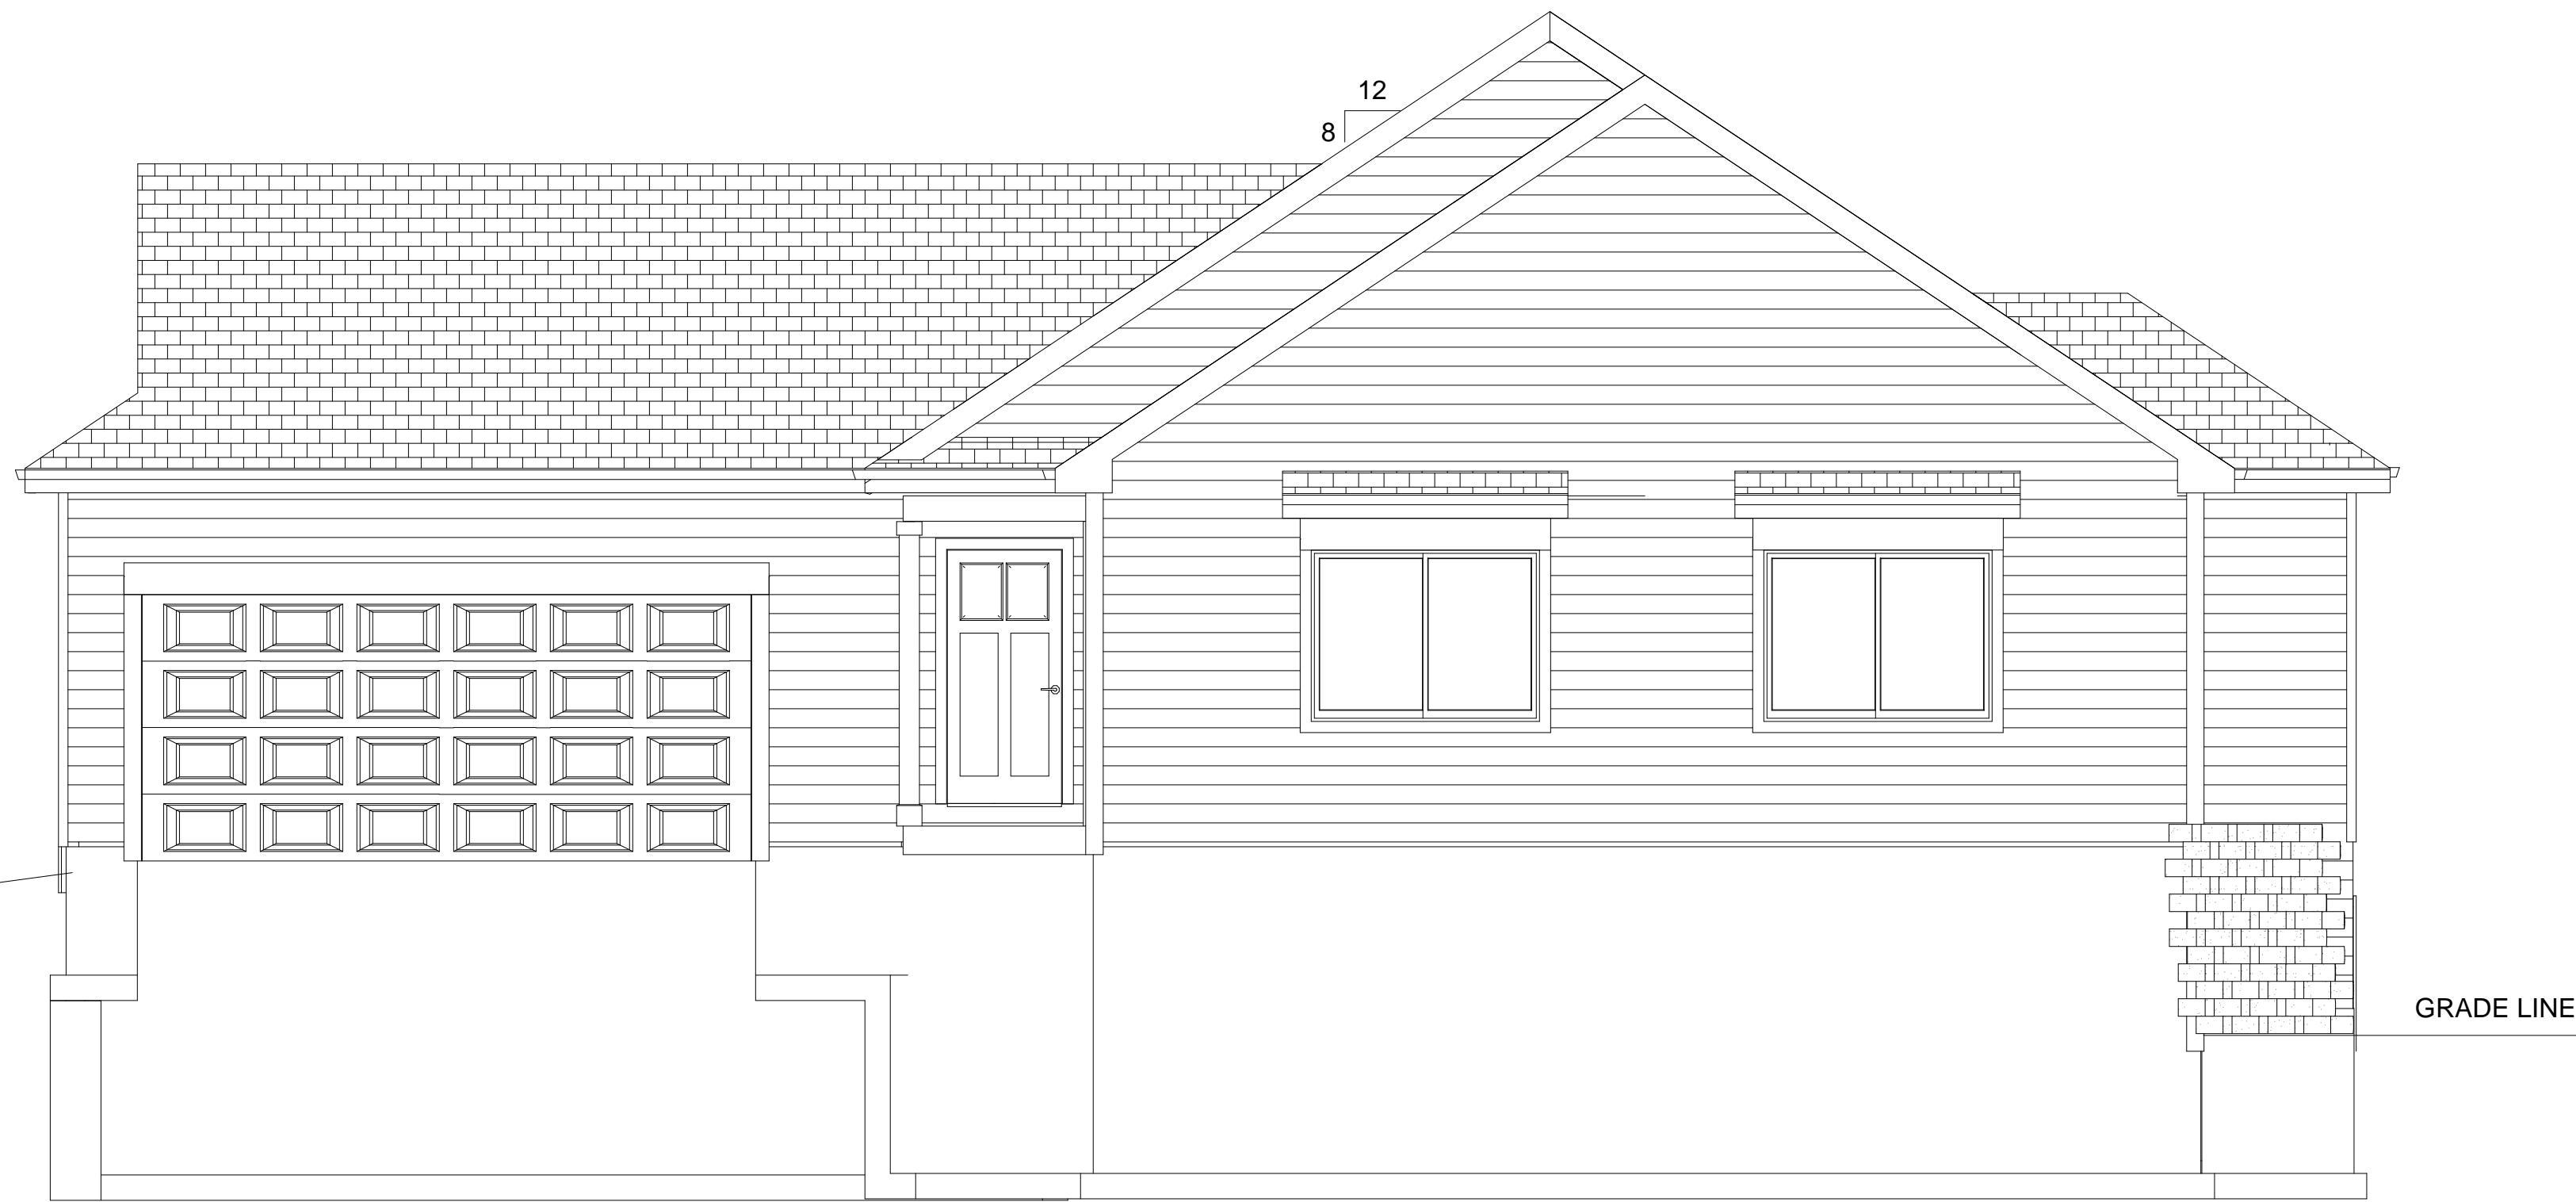

FRONT ELEVATION

2753 JACKLYN CT.

DRAWN BY JHK

APPROVED BY

DATE 5-6-08
REVISED

SCALE 1/4" = 1'

DRAWING NUMBER

A
1

STRUCTURAL NOTES:
All supporting or structural members
ie. Roof trusses,
Girders, Rafters, Beams, FloorJoist
and Walls
must be approved by the Contractor
and/or
a Engineer or Lumber company.

CONTRACTOR NOTES:
All Contractors shall verify all
Dimensions on
Print before starting work. Once
work is started
signifies acceptance of conditions
and
any problems shall become the
Contractors responsibility.

PINE CREEK
CONSTRUCTION
616-399-6863

2753 JACKLYN CT.



LEFT ELEVATION



RIGHT ELEVATION

DRAWN BY JHK

APPROVED BY

DATE 5-6-08
REVISED

SCALE 1/4" = 1'

DRAWING NUMBER

A
2

STRUCTURAL NOTES:
All supporting or structural members
ie. Roof trusses,
Girders, Rafters, Beams, FloorJoist
and Walls
must be approved by the Contractor
and/or
a Engineer or Lumber company.

CONTRACTOR NOTES:
All Contractors shall verify all
Dimensions on
Print before starting work. Once
work is started
signifies acceptance of conditions
and
any problems shall become the
Contractors responsibility.

PINE CREEK
CONSTRUCTION
616-399-6863

2753 JACKLYN CT.



REAR ELEVATION

DRAWN BY JHK

APPROVED BY

DATE 5-6-08
REVISED

SCALE 1/4" = 1'


DRAWING NUMBER

A
3

STRUCTURAL NOTES:
 All supporting or structural members
 ie. Roof trusses,
 Girders, Rafters, Beams, FloorJoist
 and Walls
 must be approved by the Contractor
 and/or
 a Engineer or Lumber company.

CONTRACTOR NOTES:
 All Contractors shall verify all
 Dimensions on
 Print before starting work. Once
 work is started
 signifies acceptance of conditions
 and
 any problems shall become the
 Contractors responsibility.

PINE CREEK
 CONSTRUCTION
 616-399-6863

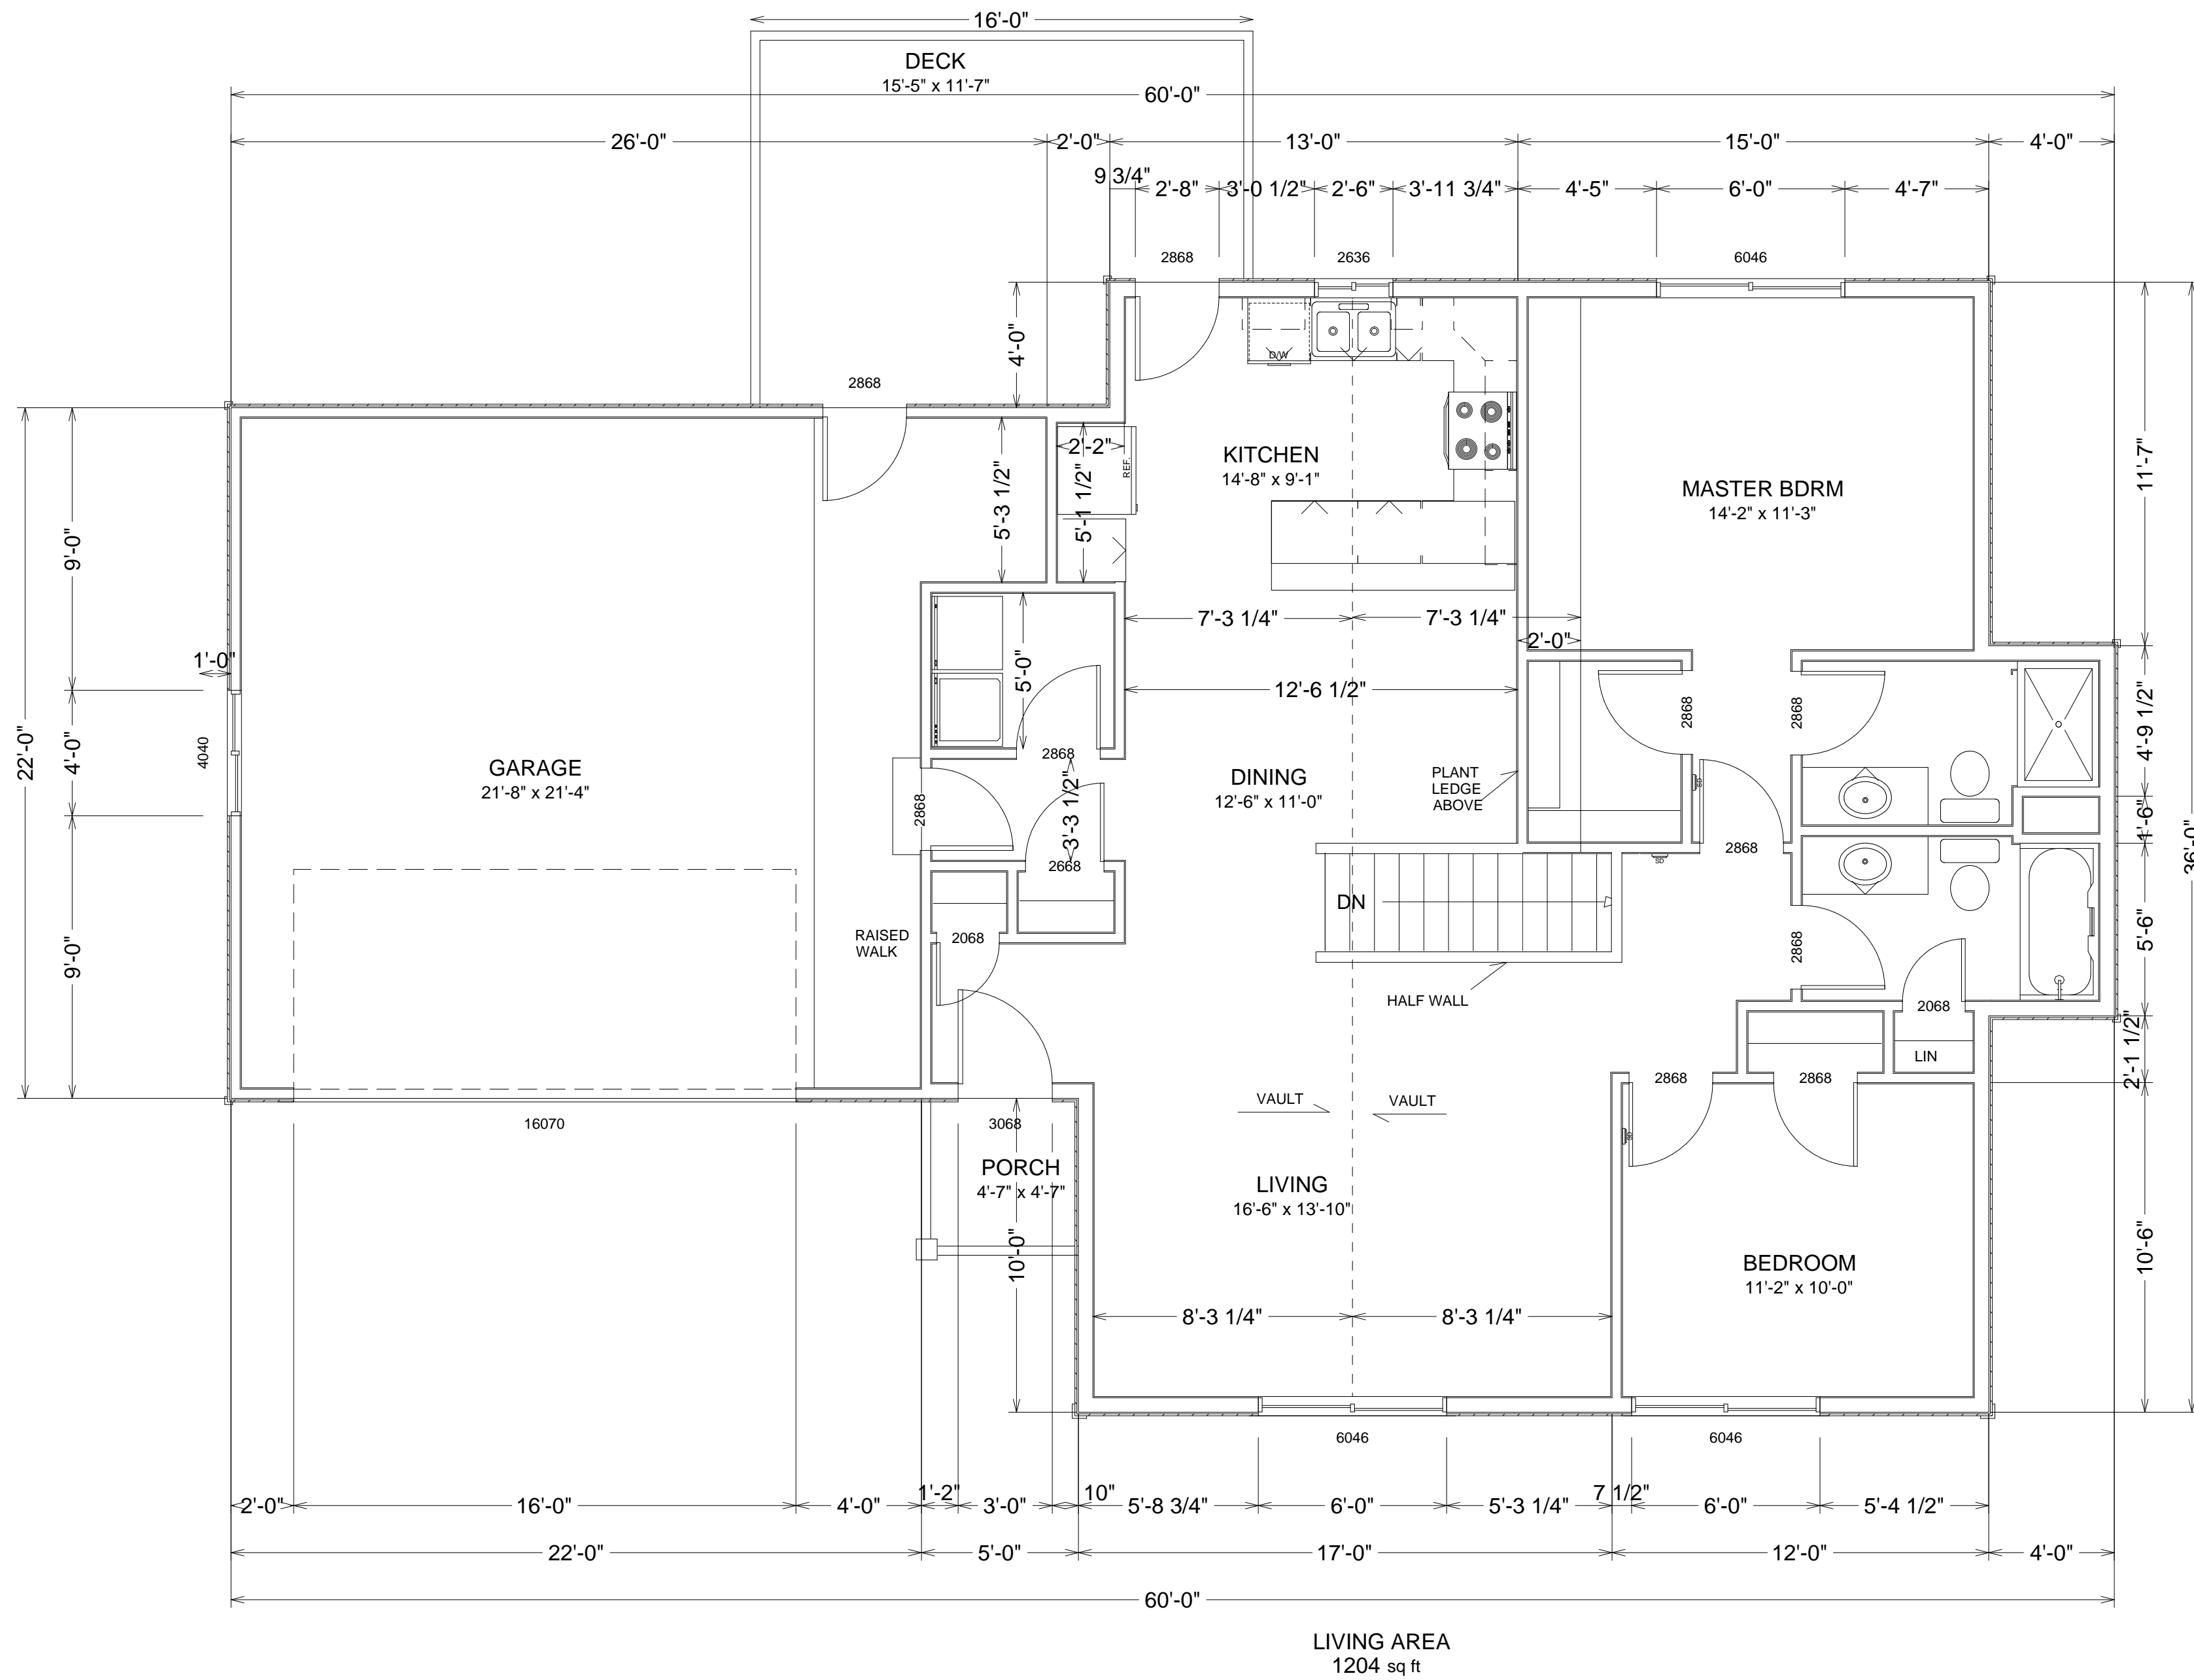

2753 JACKLYN CT.

DRAWN BY JHK
 APPROVED BY JHK
 DATE 5-6-08
 REVISED

SCALE 1/4" = 1'
 DRAWING NUMBER

MAIN FLOOR PLAN

STRUCTURAL NOTES:
 All supporting or structural members
 ie. Roof trusses,
 Girders, Rafters, Beams, FloorJoist
 and Walls
 must be approved by the Contractor
 and/or
 a Engineer or Lumber company.

CONTRACTOR NOTES:
 All Contractors shall verify all
 Dimensions on
 Print before starting work. Once
 work is started
 signifies acceptance of conditions
 and
 any problems shall become the
 Contractors responsibility.

PINE CREEK
 CONSTRUCTION
 616-399-6863

2753 JACKLYN CT.

DRAWN BY JHK
 APPROVED BY
 DATE 5-6-08
 REVISED
 SCALE 1/4" = 1'
 DRAWING NUMBER

A
 5

