


STRUCTURAL NOTES:  
All supporting or structural members  
ie. Roof trusses,  
Girders, Rafters, Beams, FloorJoist  
and Walls  
must be approved by the Contractor  
and/or  
a Engineer or Lumber company.

CONTRACTOR NOTES:  
All Contractors shall verify all  
Dimensions on  
Print before starting work. Once  
work is started  
signifies acceptance of conditions  
and  
any problems shall become the  
Contractors responsibility.

PINE CREEK  
CONSTRUCTION  
616-399-6863

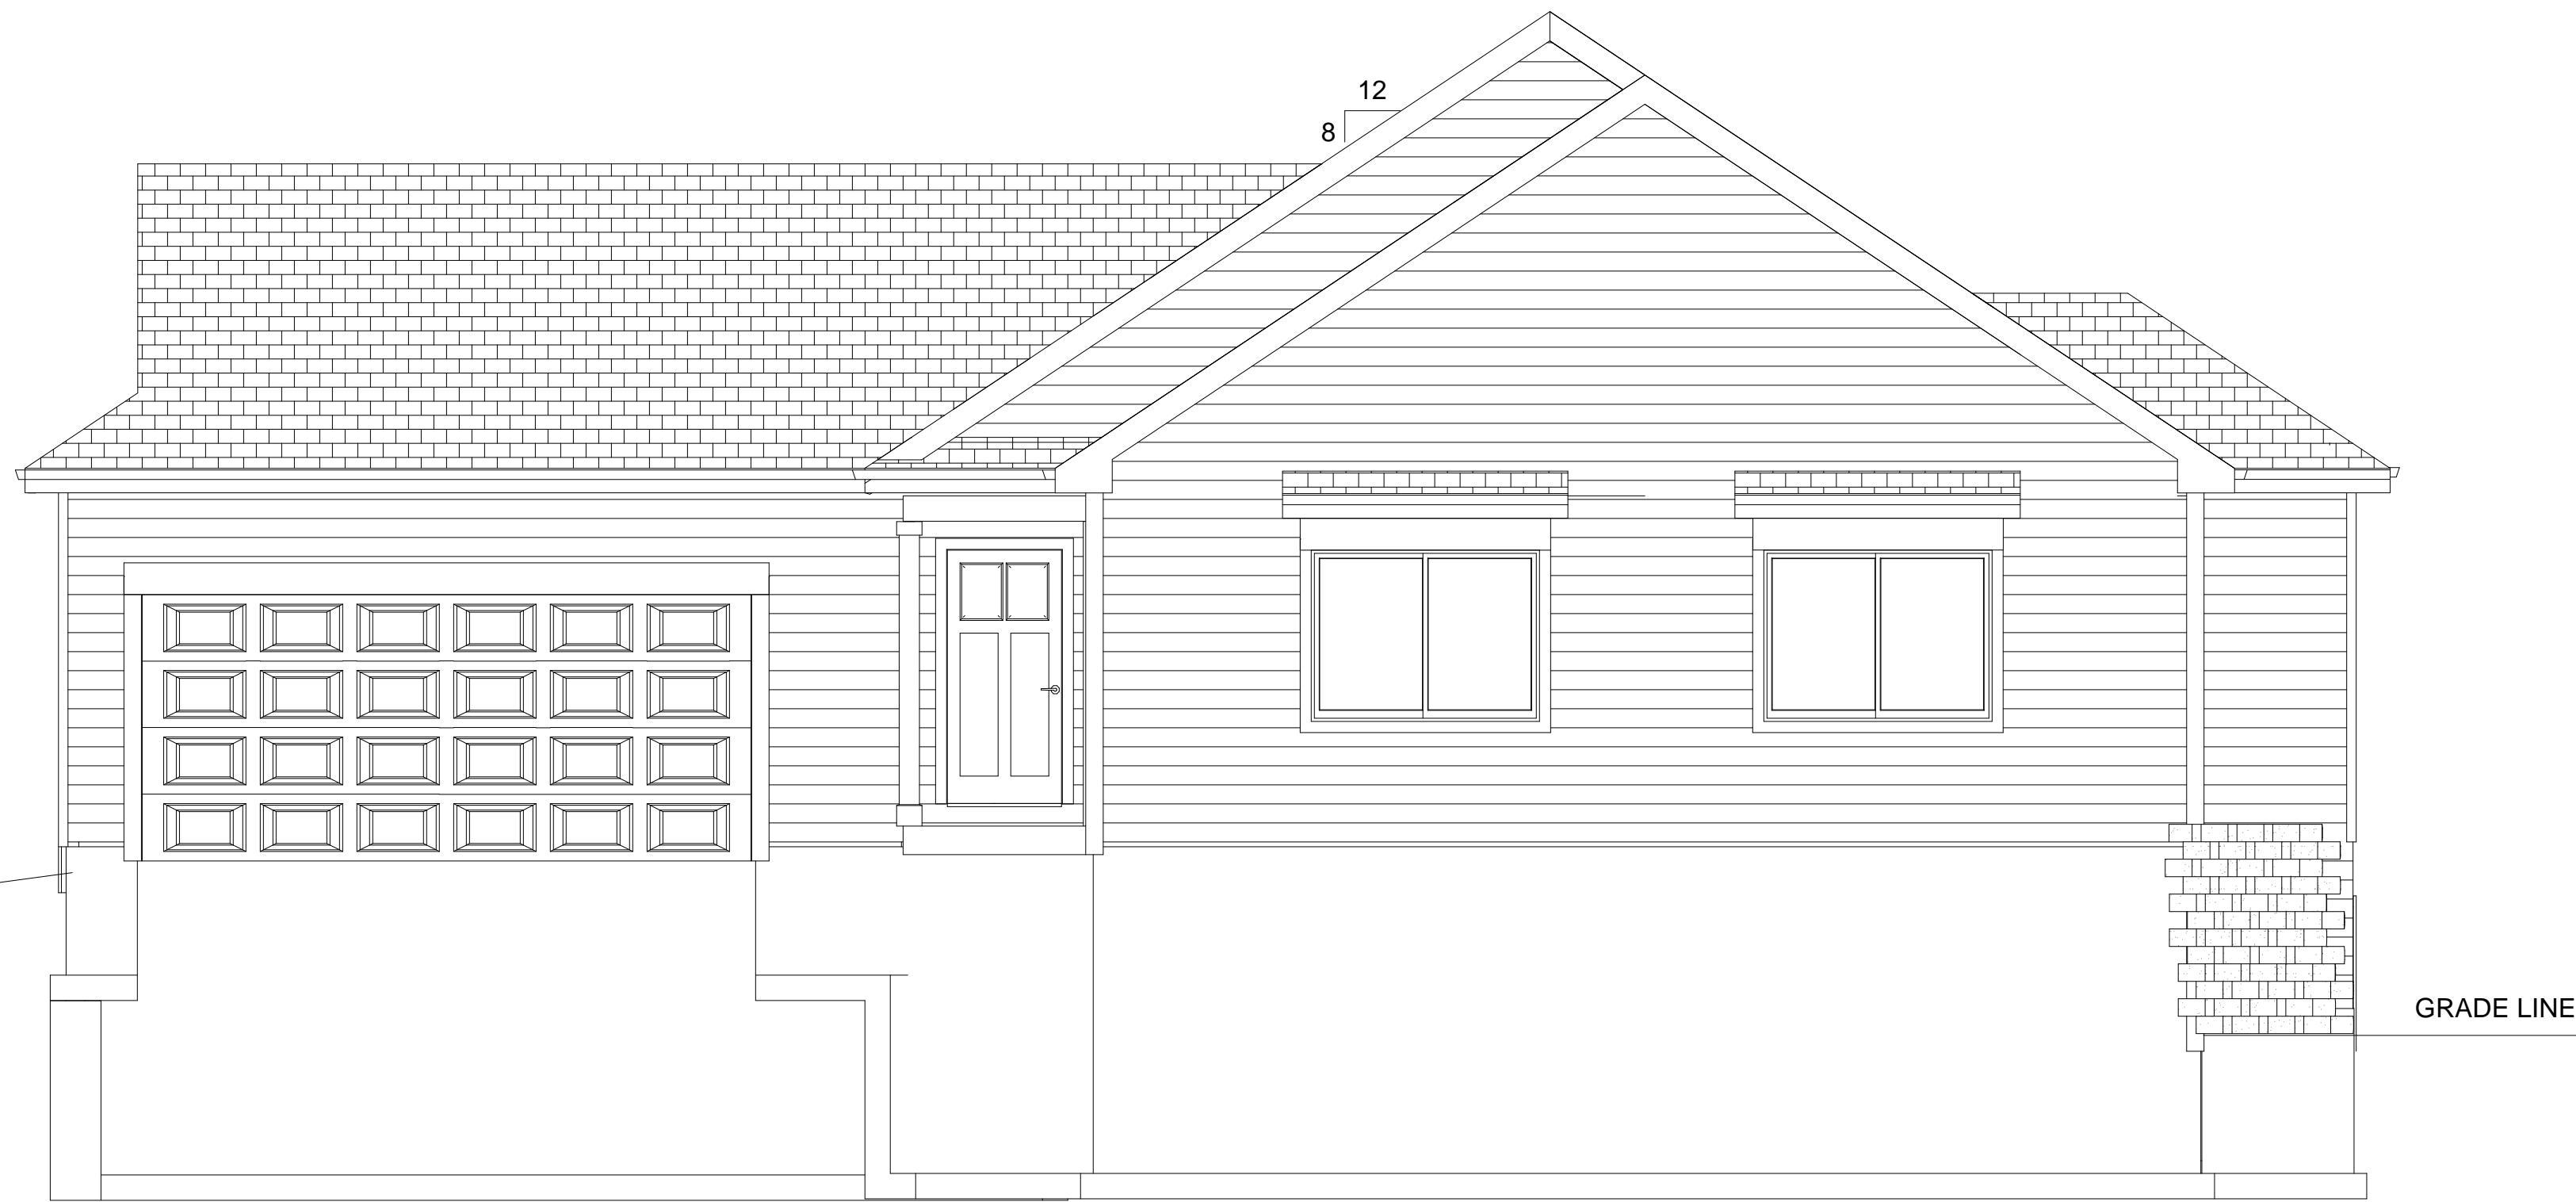

FRONT ELEVATION

2753 JACKLYN CT.

DRAWN BY JHK

APPROVED BY

DATE 5-6-08  
REVISED

SCALE 1/4" = 1'

DRAWING NUMBER

A  
1

STRUCTURAL NOTES:  
All supporting or structural members  
ie. Roof trusses,  
Girders, Rafters, Beams, FloorJoist  
and Walls  
must be approved by the Contractor  
and/or  
a Engineer or Lumber company.

CONTRACTOR NOTES:  
All Contractors shall verify all  
Dimensions on  
Print before starting work. Once  
work is started  
signifies acceptance of conditions  
and  
any problems shall become the  
Contractors responsibility.

PINE CREEK  
CONSTRUCTION  
616-399-6863

2753 JACKLYN CT.

DRAWN BY JHK

APPROVED BY

DATE 5-6-08  
REVISED


SCALE 1/4" = 1'

DRAWING NUMBER

A  
2



LEFT ELEVATION

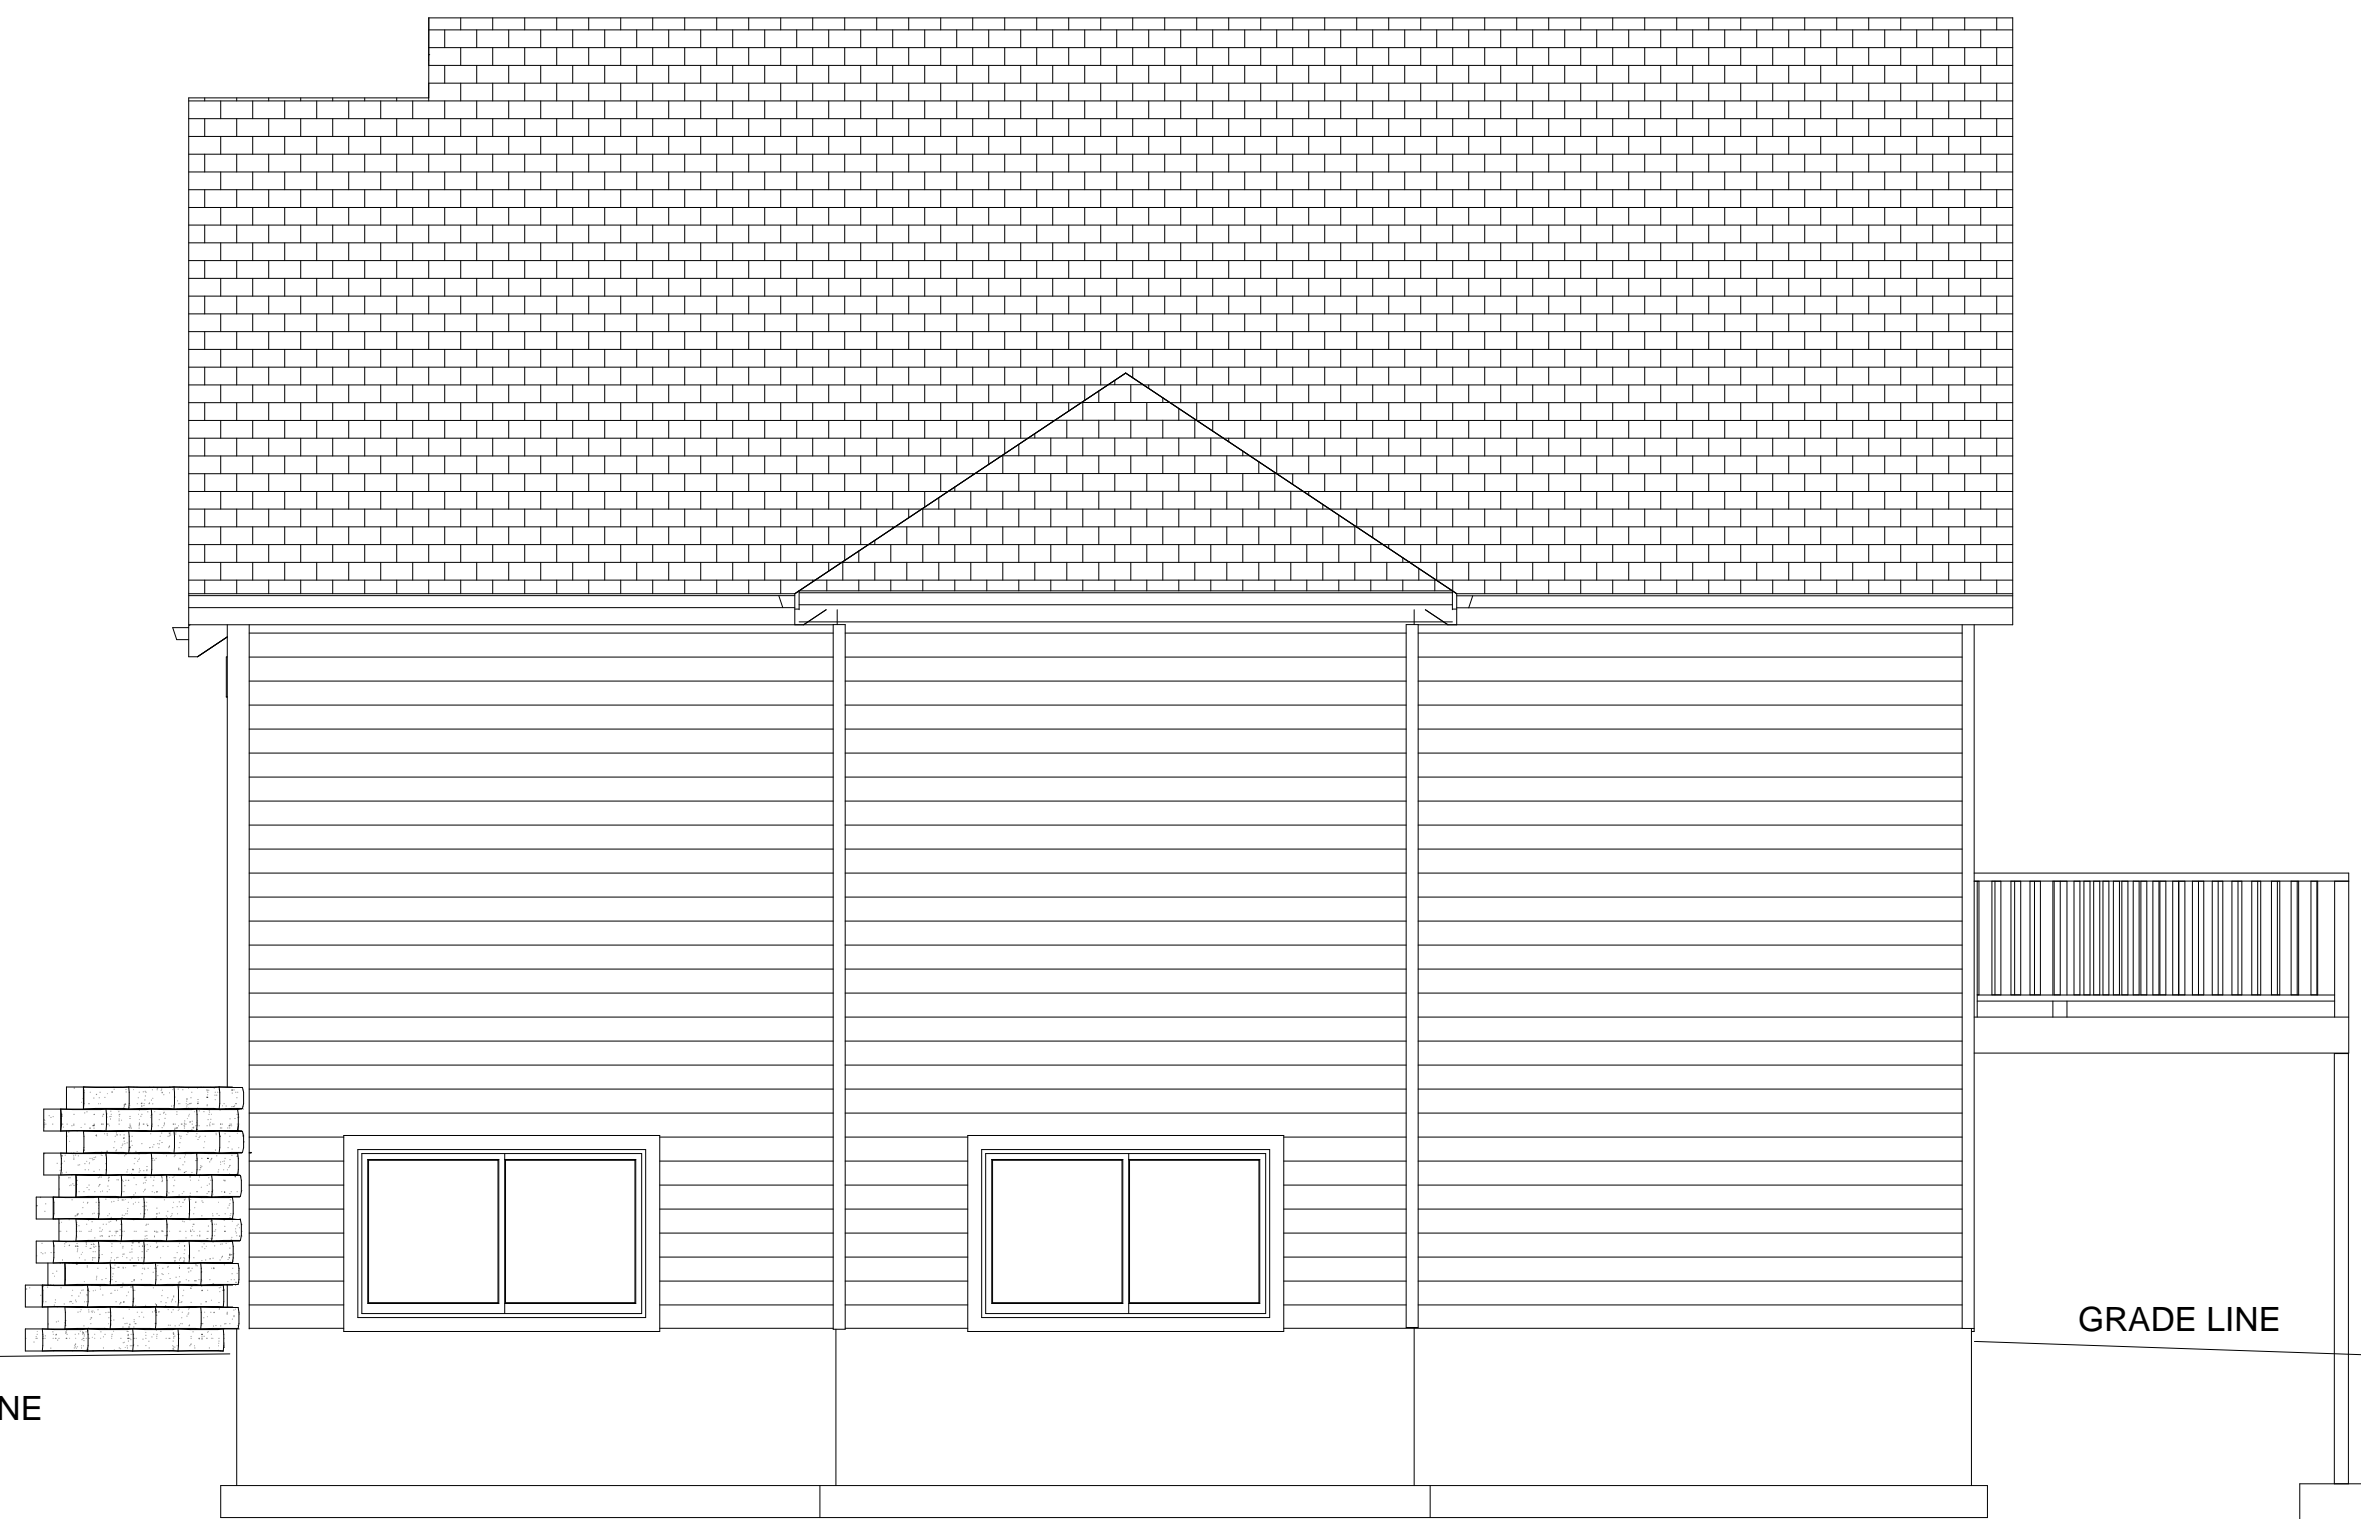

RIGHT ELEVATION

STRUCTURAL NOTES:  
All supporting or structural members  
ie. Roof trusses,  
Girders, Rafters, Beams, FloorJoist  
and Walls  
must be approved by the Contractor  
and/or  
a Engineer or Lumber company.

CONTRACTOR NOTES:  
All Contractors shall verify all  
Dimensions on  
Print before starting work. Once  
work is started  
signifies acceptance of conditions  
and  
any problems shall become the  
Contractors responsibility.

PINE CREEK  
CONSTRUCTION  
616-399-6863

2753 JACKLYN CT.



REAR ELEVATION

DRAWN BY JHK

APPROVED BY

DATE 5-6-08  
REVISED

SCALE 1/4" = 1'


DRAWING NUMBER

A  
3

STRUCTURAL NOTES:  
 All supporting or structural members  
 ie. Roof trusses,  
 Girders, Rafters, Beams, FloorJoist  
 and Walls  
 must be approved by the Contractor  
 and/or  
 a Engineer or Lumber company.

CONTRACTOR NOTES:  
 All Contractors shall verify all  
 Dimensions on  
 Print before starting work. Once  
 work is started  
 signifies acceptance of conditions  
 and  
 any problems shall become the  
 Contractors responsibility.

PINE CREEK  
 CONSTRUCTION  
 616-399-6863

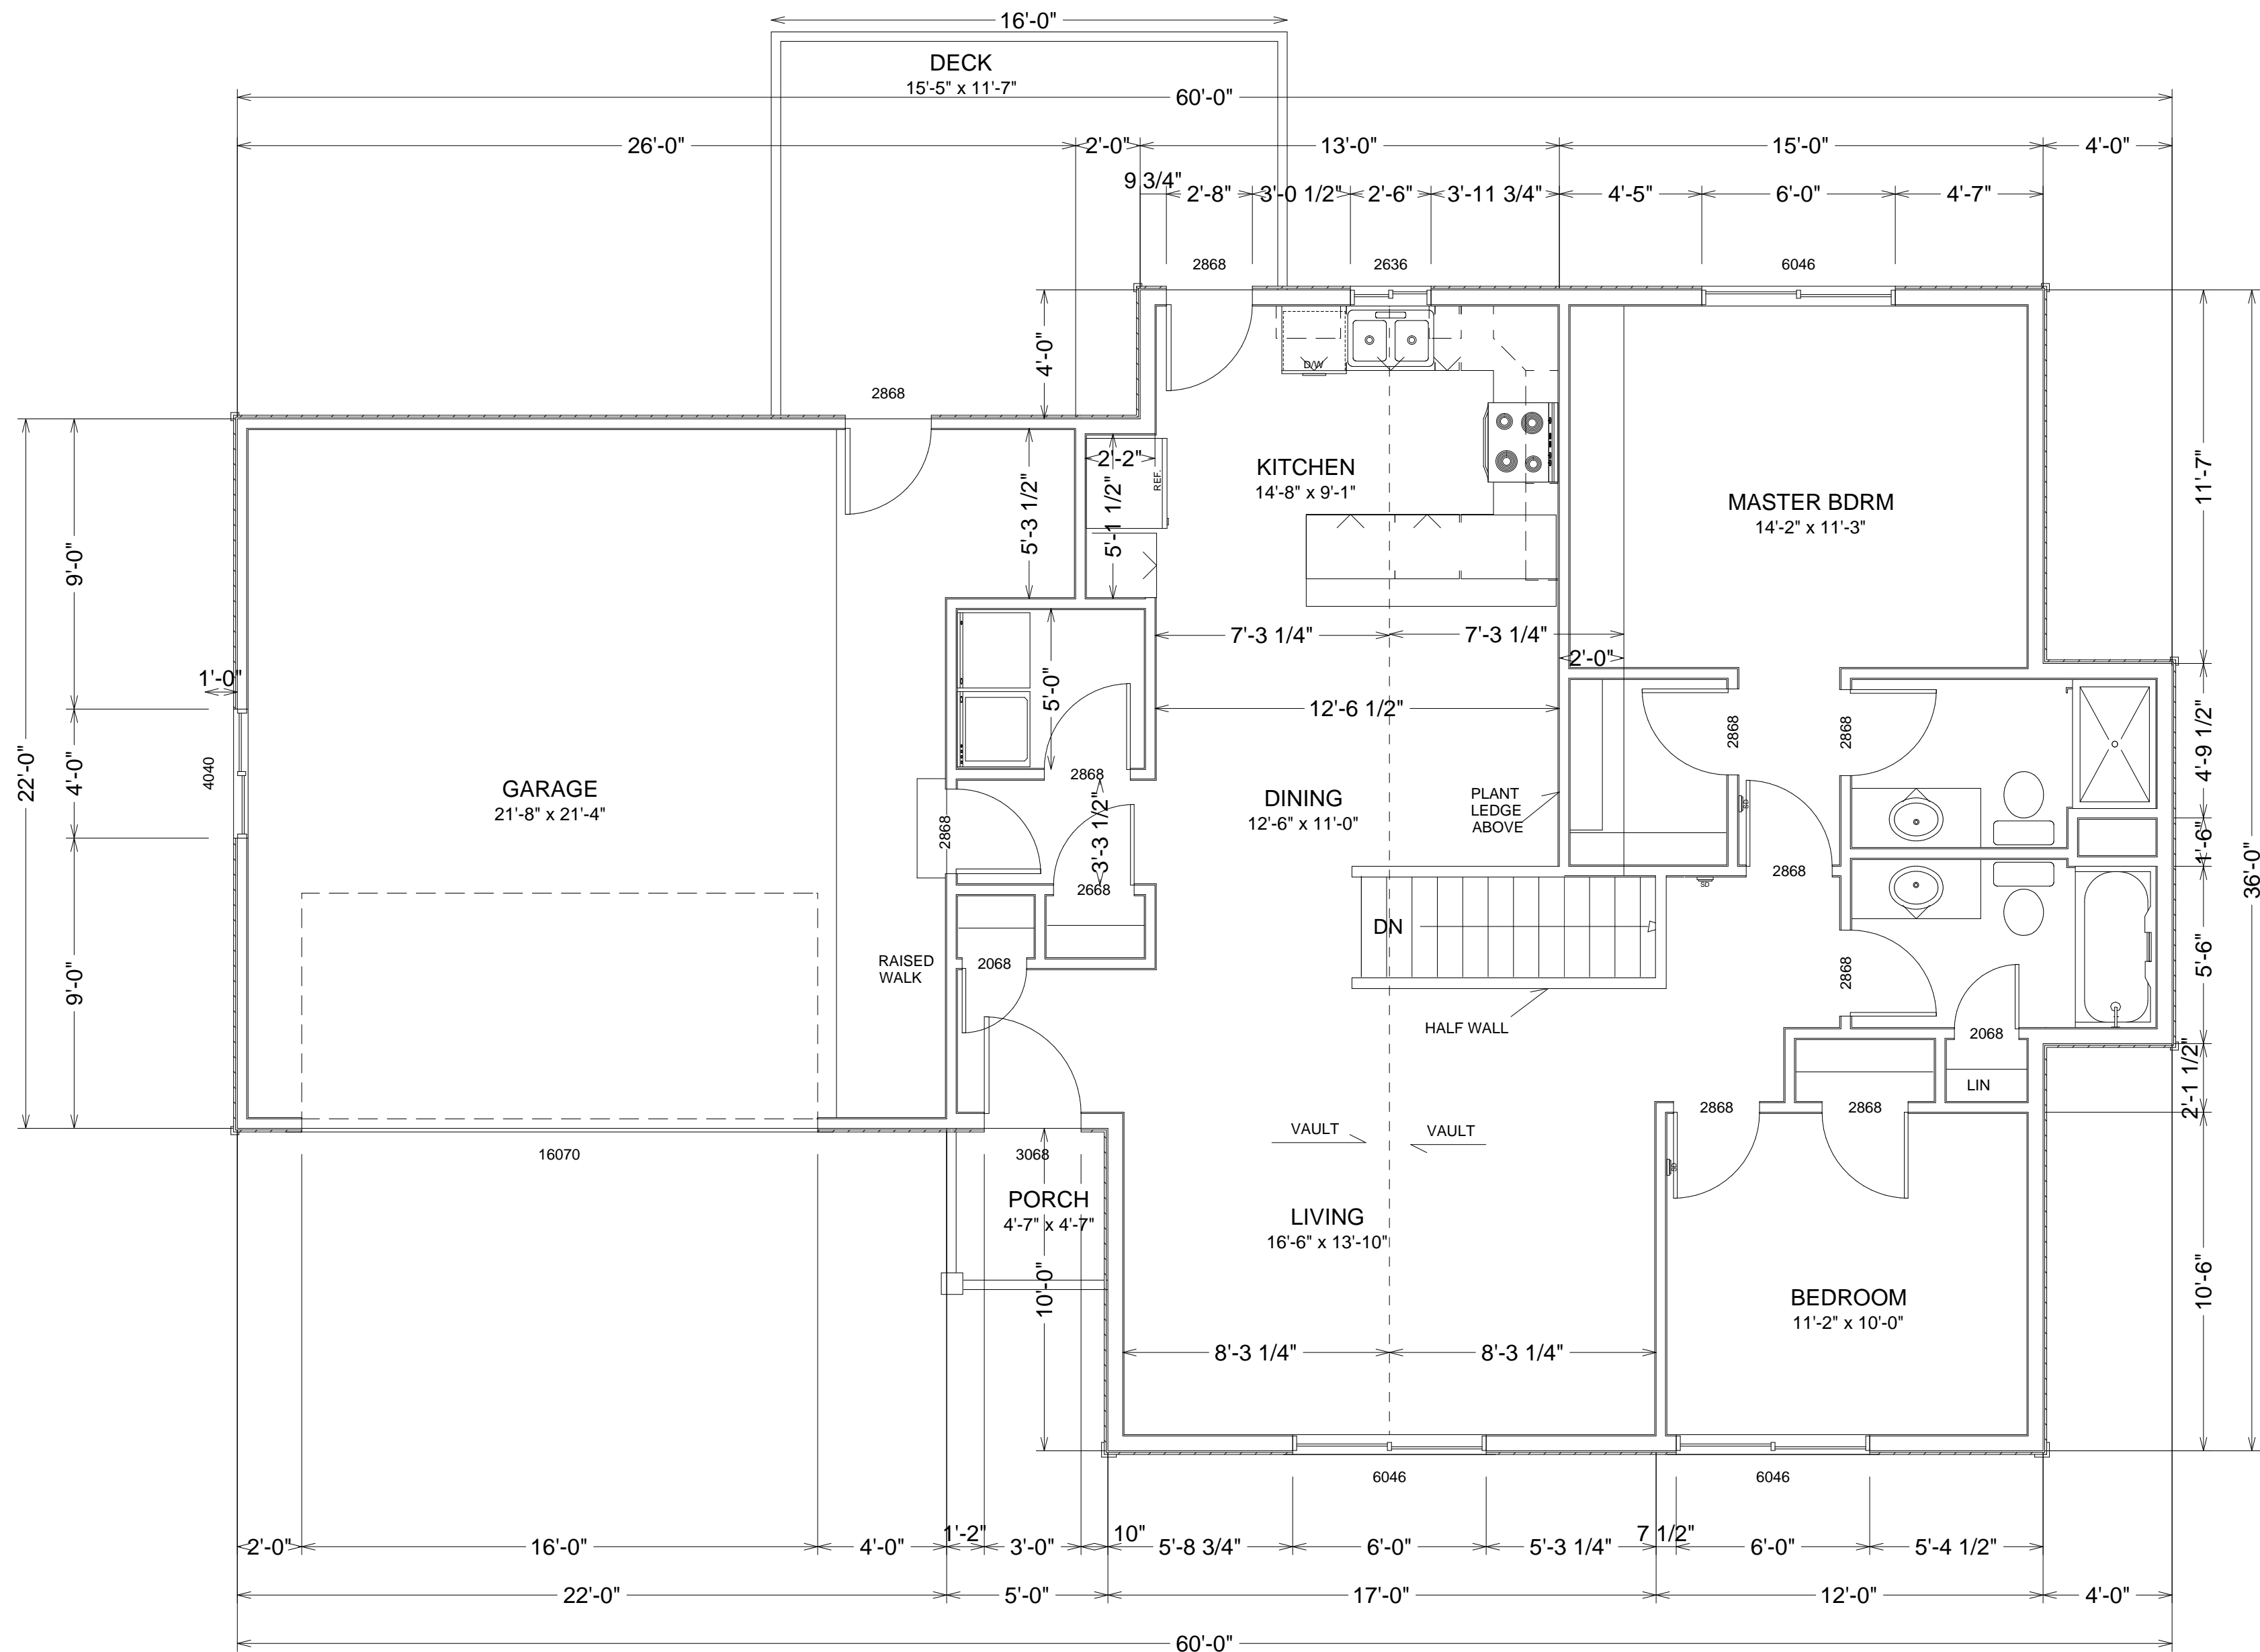

2753 JACKLYN CT.

DRAWN BY JHK  
 APPROVED BY  
 DATE 5-6-08  
 REVISED  
 SCALE 1/4" = 1'  
 DRAWING NUMBER

MAIN FLOOR PLAN

STRUCTURAL NOTES:  
 All supporting or structural members  
 ie. Roof trusses,  
 Girders, Rafter, Beams, FloorJoist  
 and Walls  
 must be approved by the Contractor  
 and/or  
 a Engineer or Lumber company.

CONTRACTOR NOTES:  
 All Contractors shall verify all  
 Dimensions on  
 Print before starting work. Once  
 work is started  
 signifies acceptance of conditions  
 and  
 any problems shall become the  
 Contractors responsibility.

PINE CREEK  
 CONSTRUCTION  
 616-399-6863

2753 JACKLYN CT.

DRAWN BY JHK  
 APPROVED BY  
 DATE 5-6-08  
 REVISED  
 SCALE 1/4" = 1'  
 DRAWING NUMBER

A  
 5

